




BASEMENT 02 PLAN

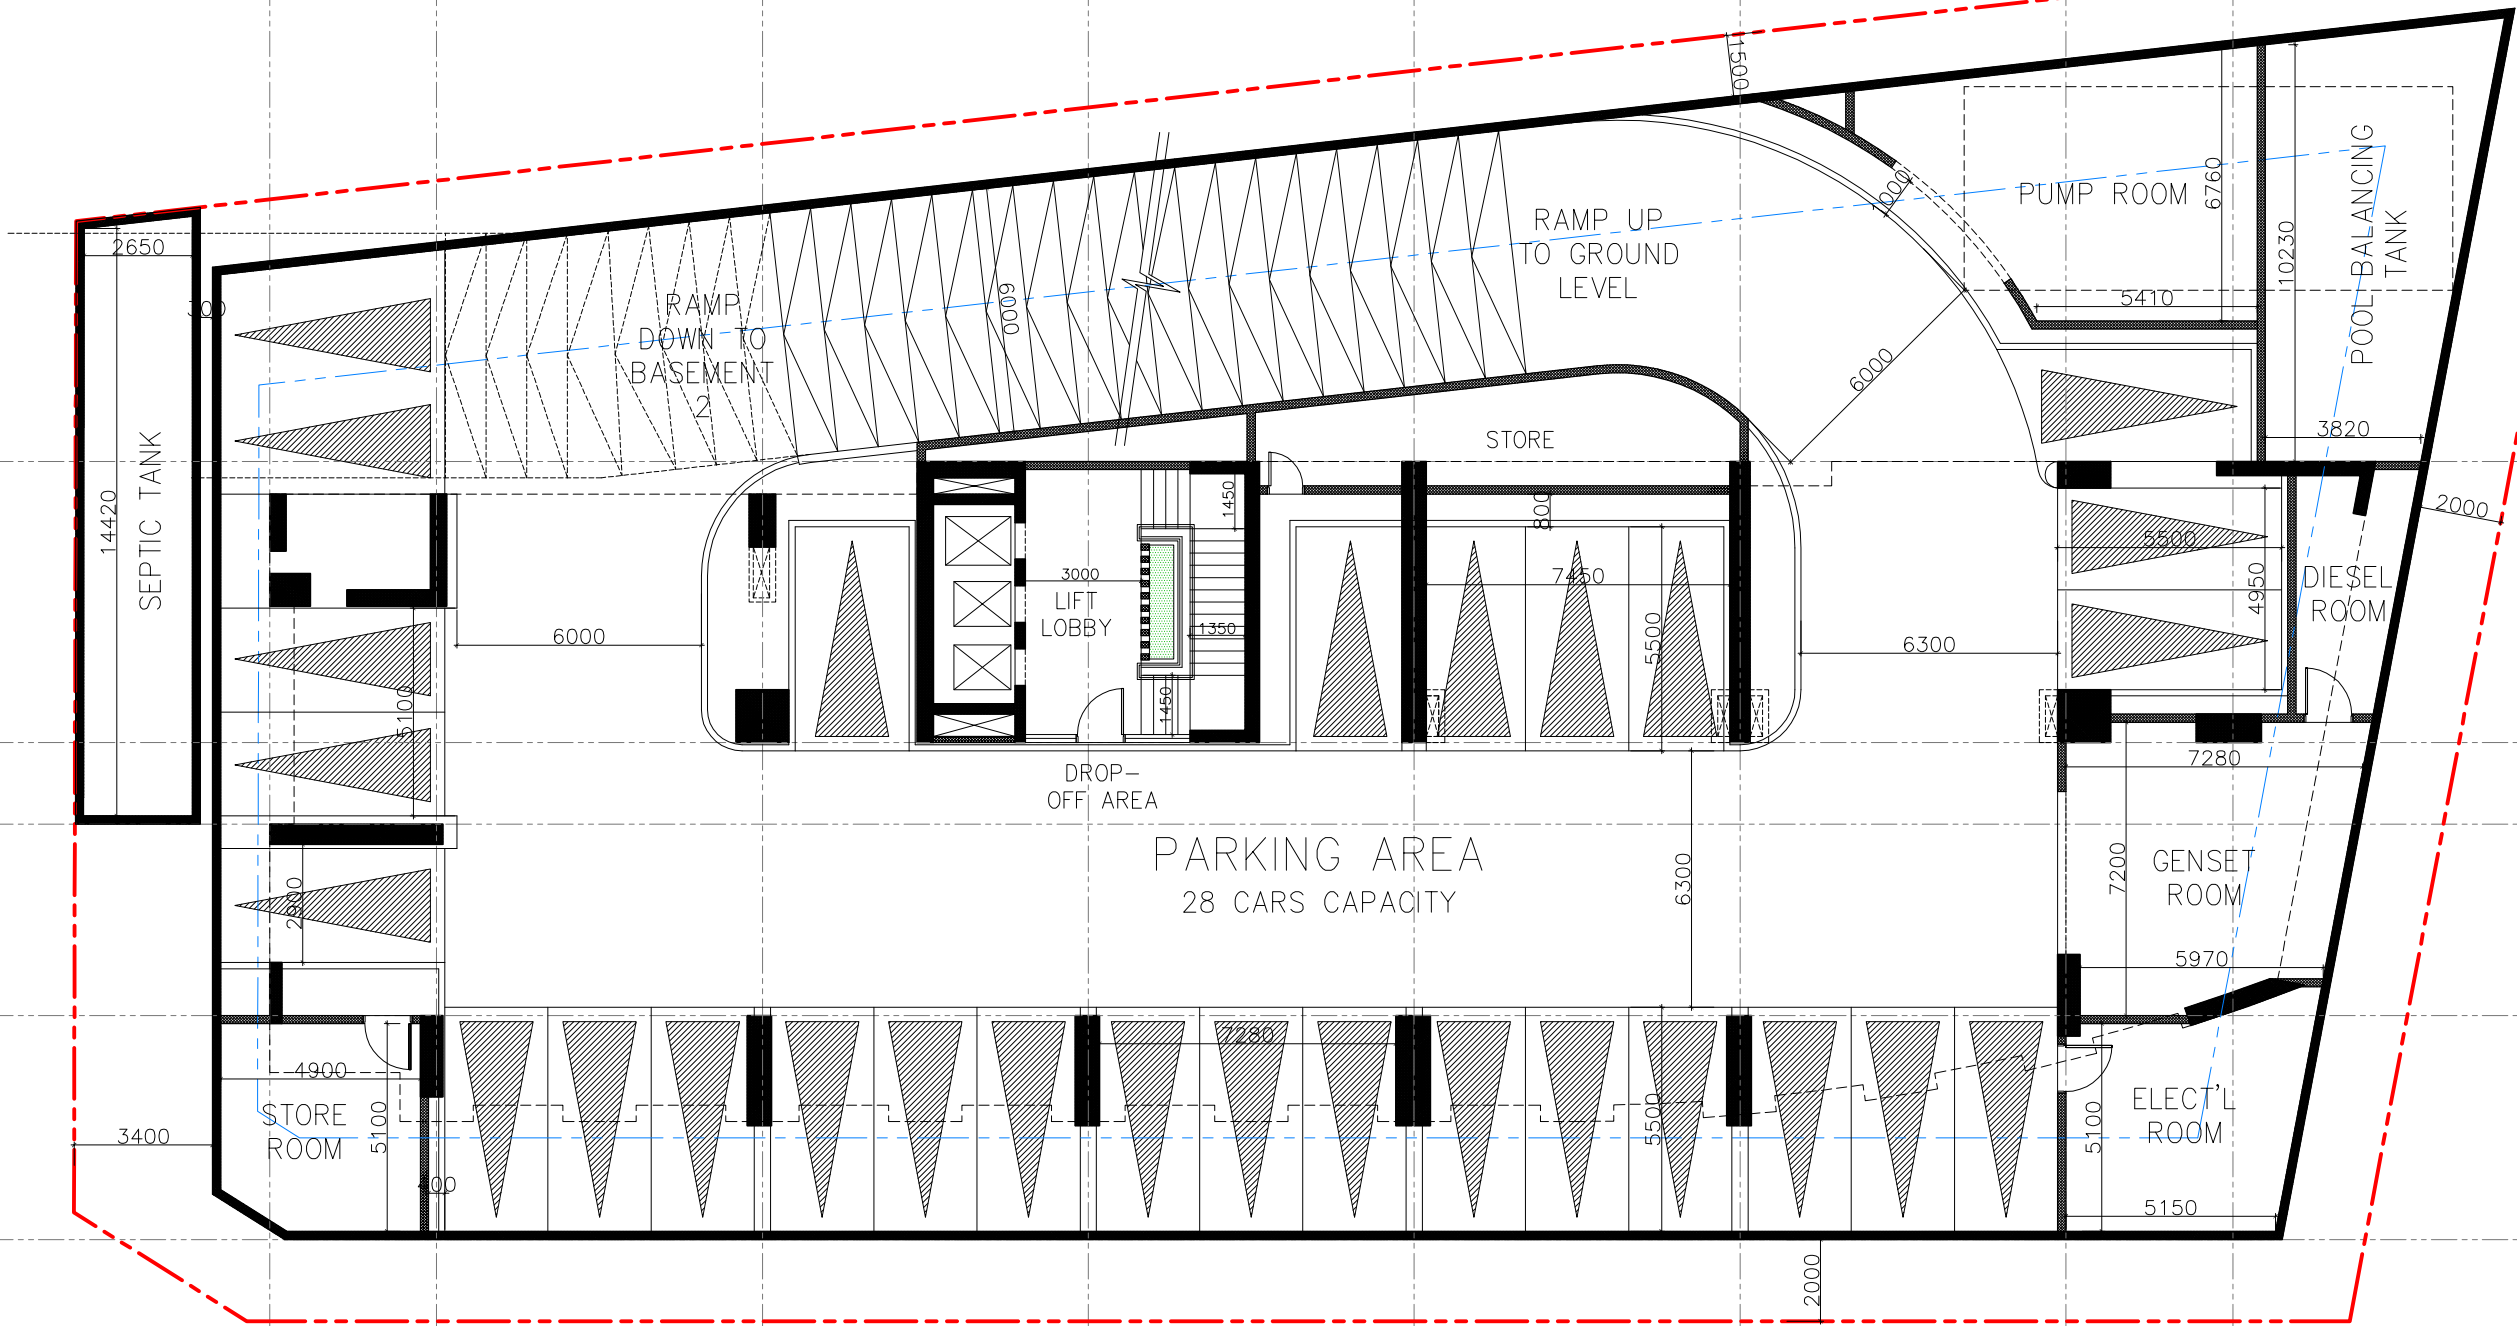


BASEMENT 01 PLAN

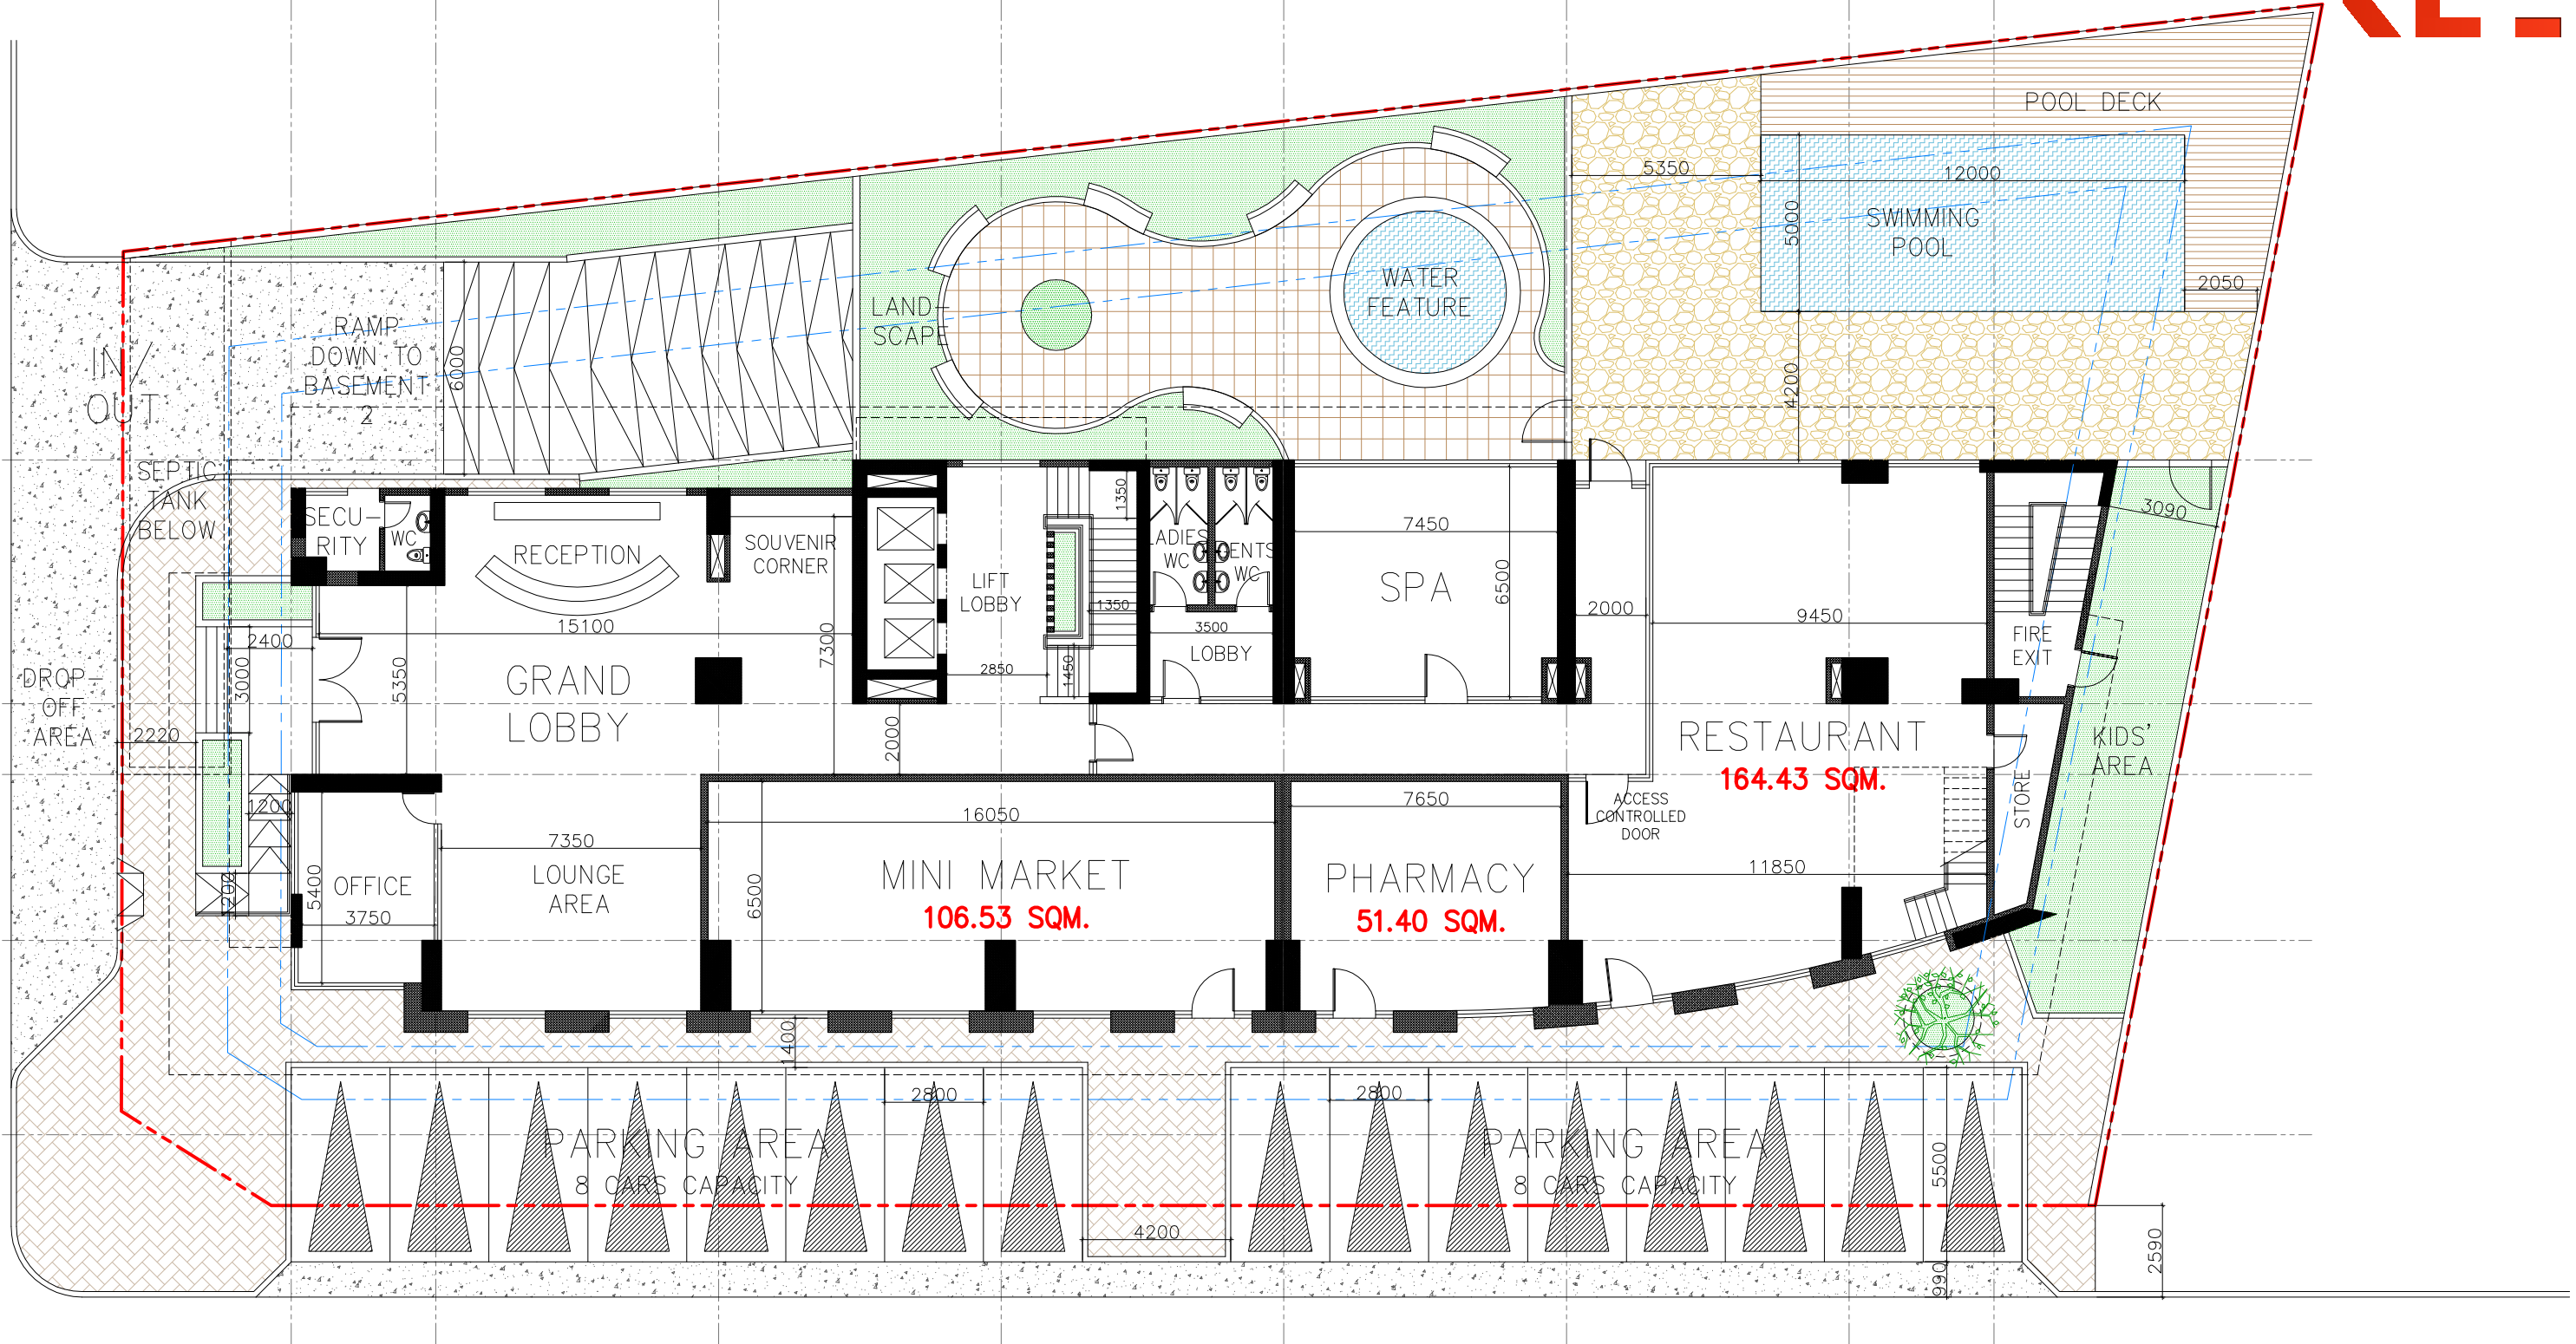


MASTER DEVELOPMENT PLAN

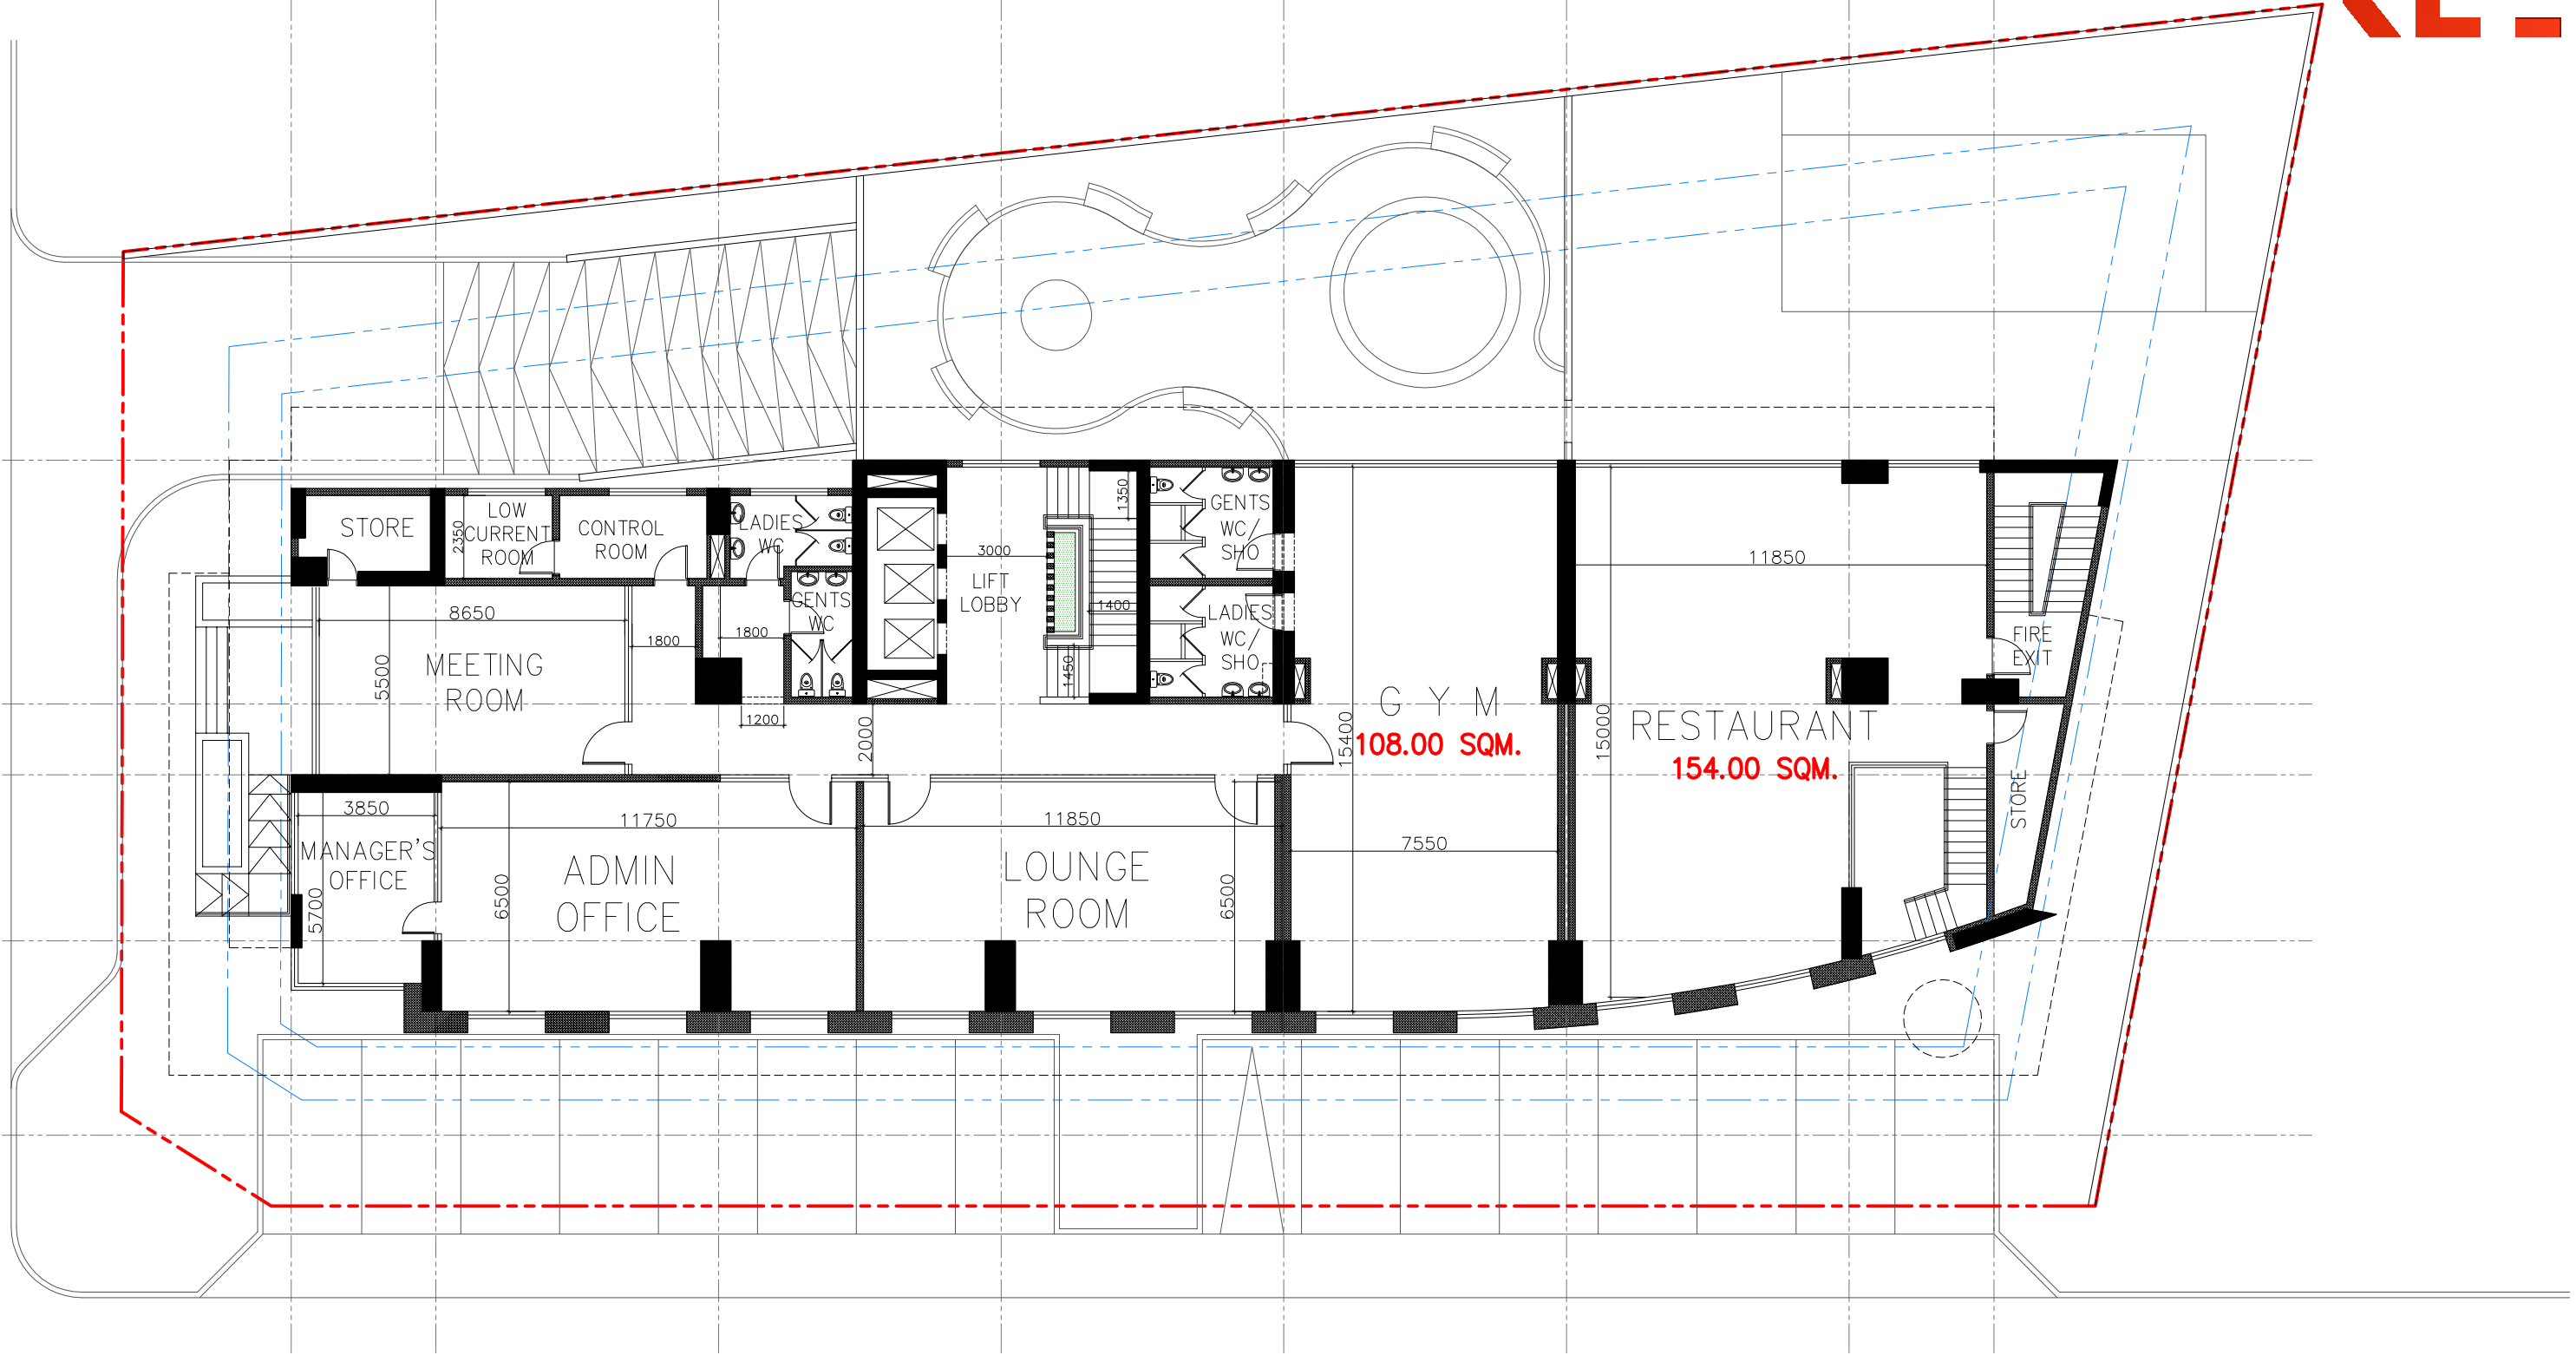


MEZZANINE PLAN

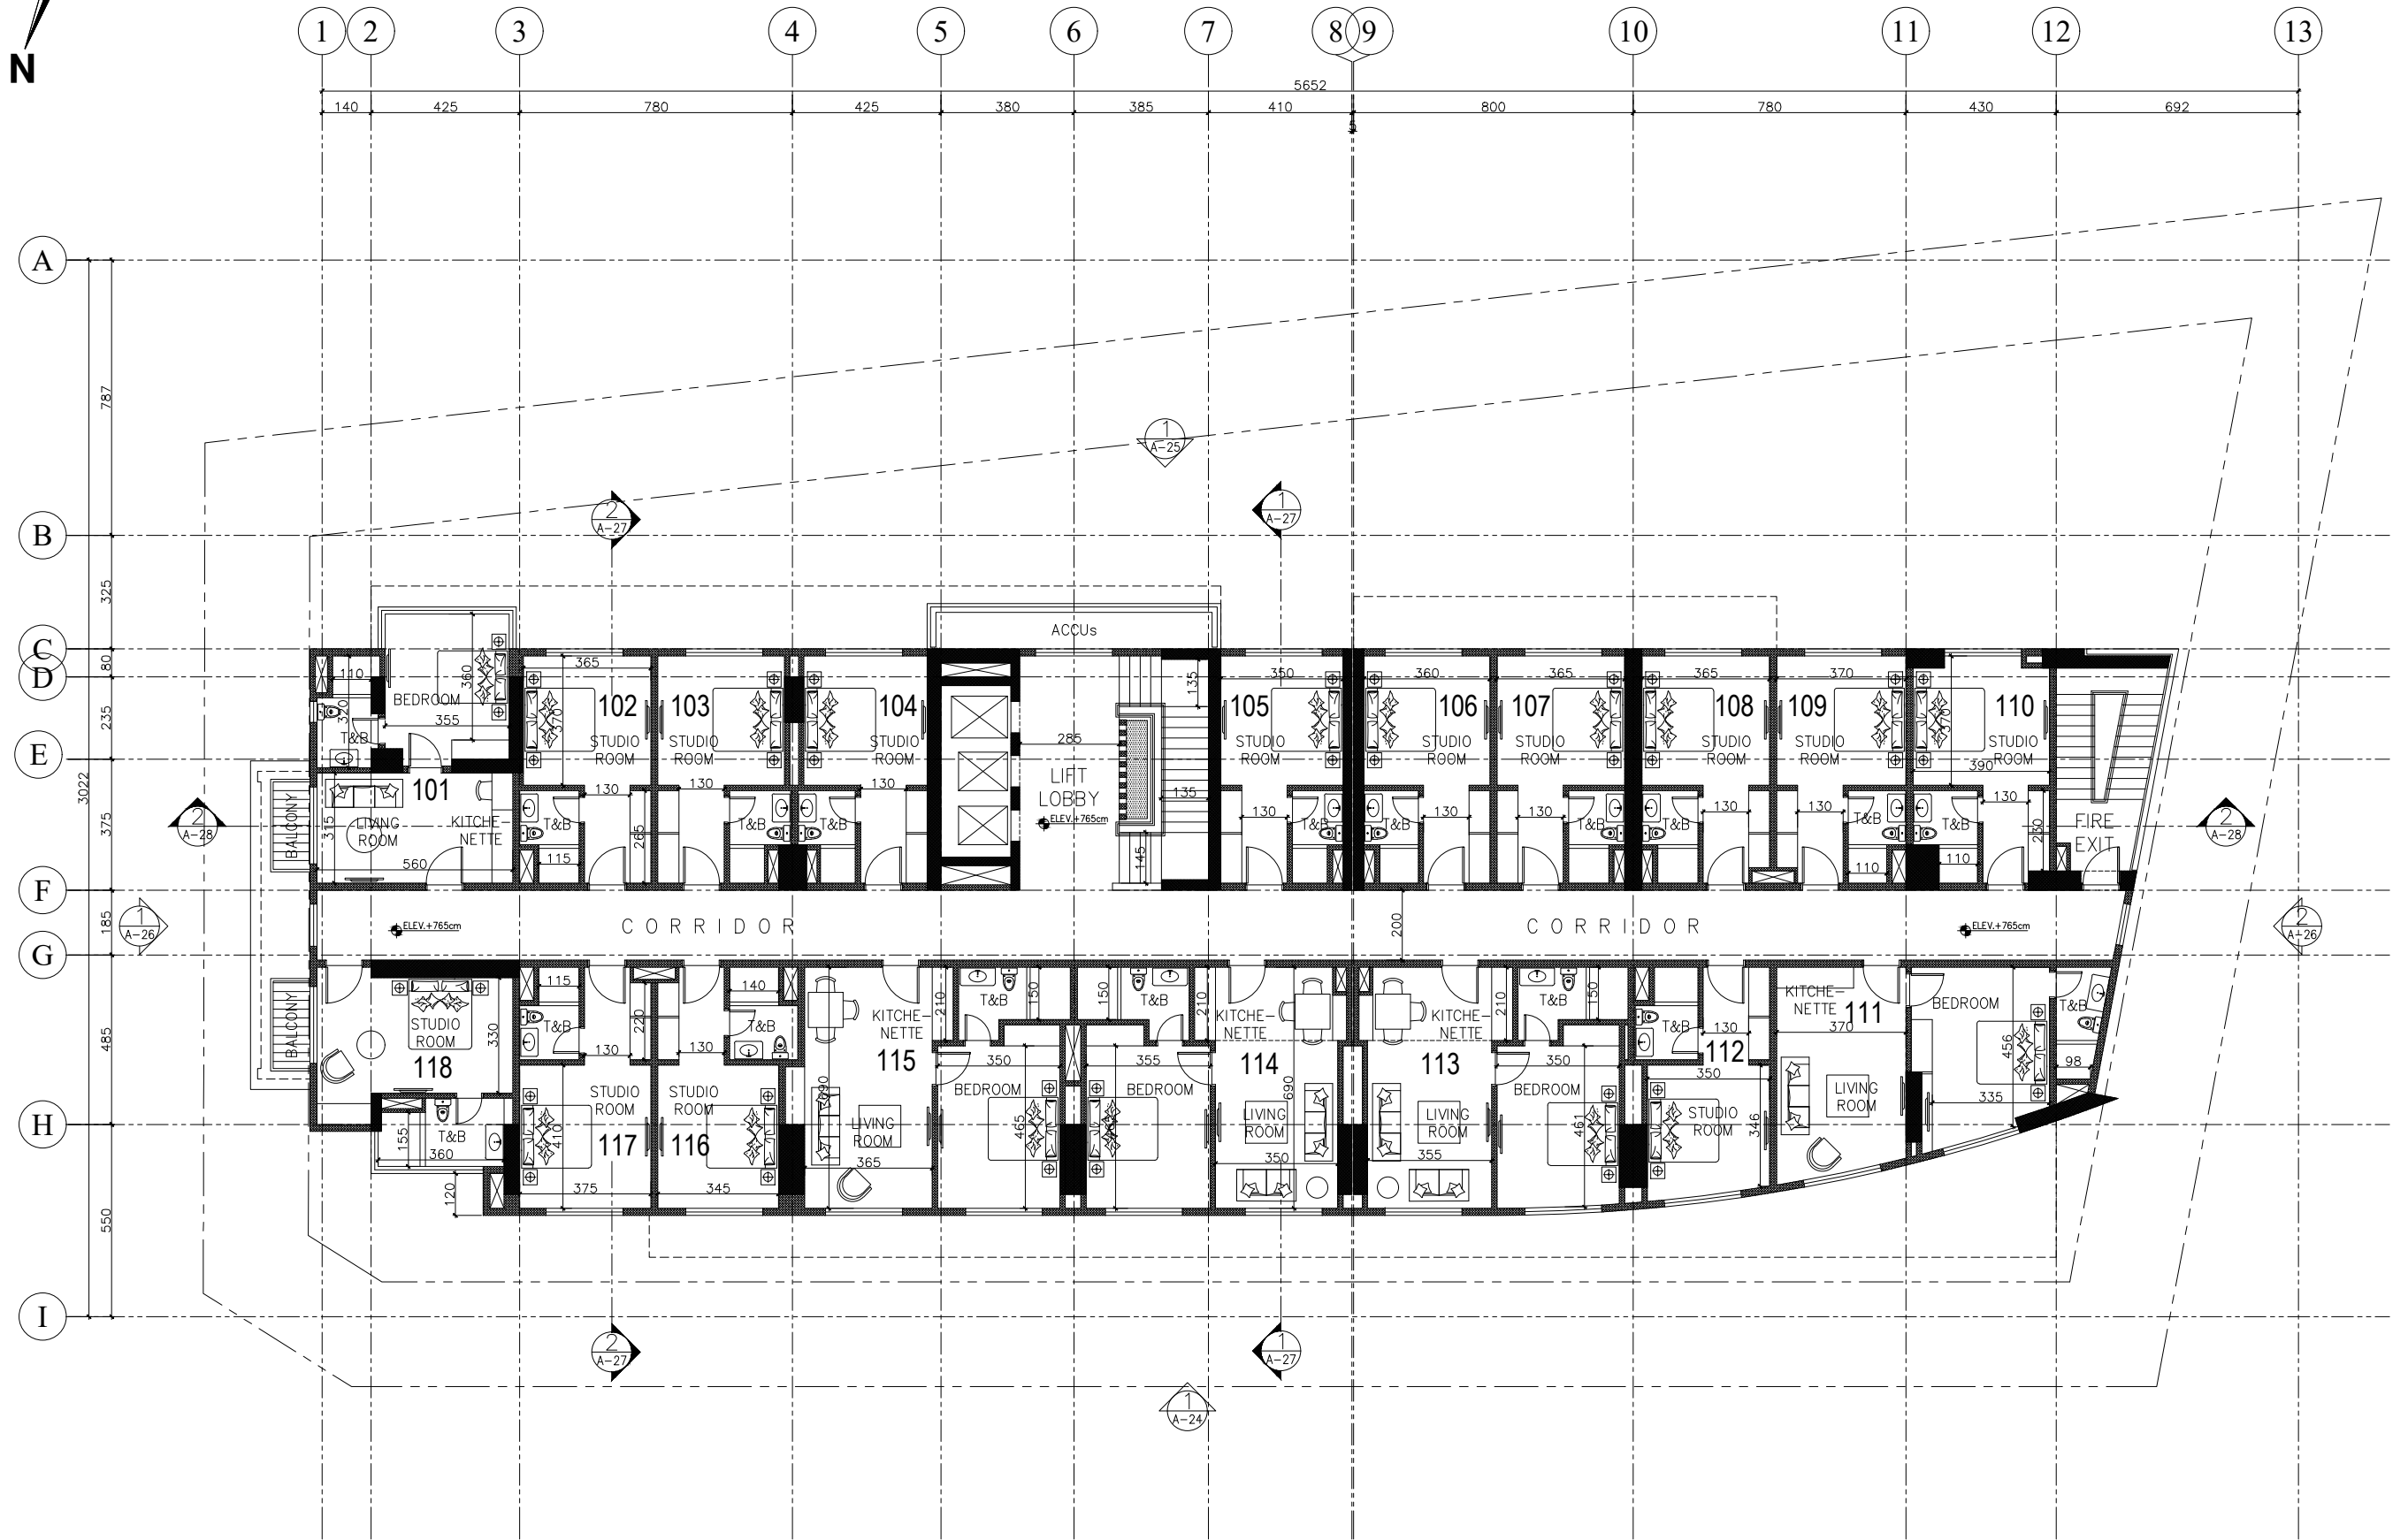


1 FIRST FLOOR PLAN
A-07 SCALE: 1:100 MTS.

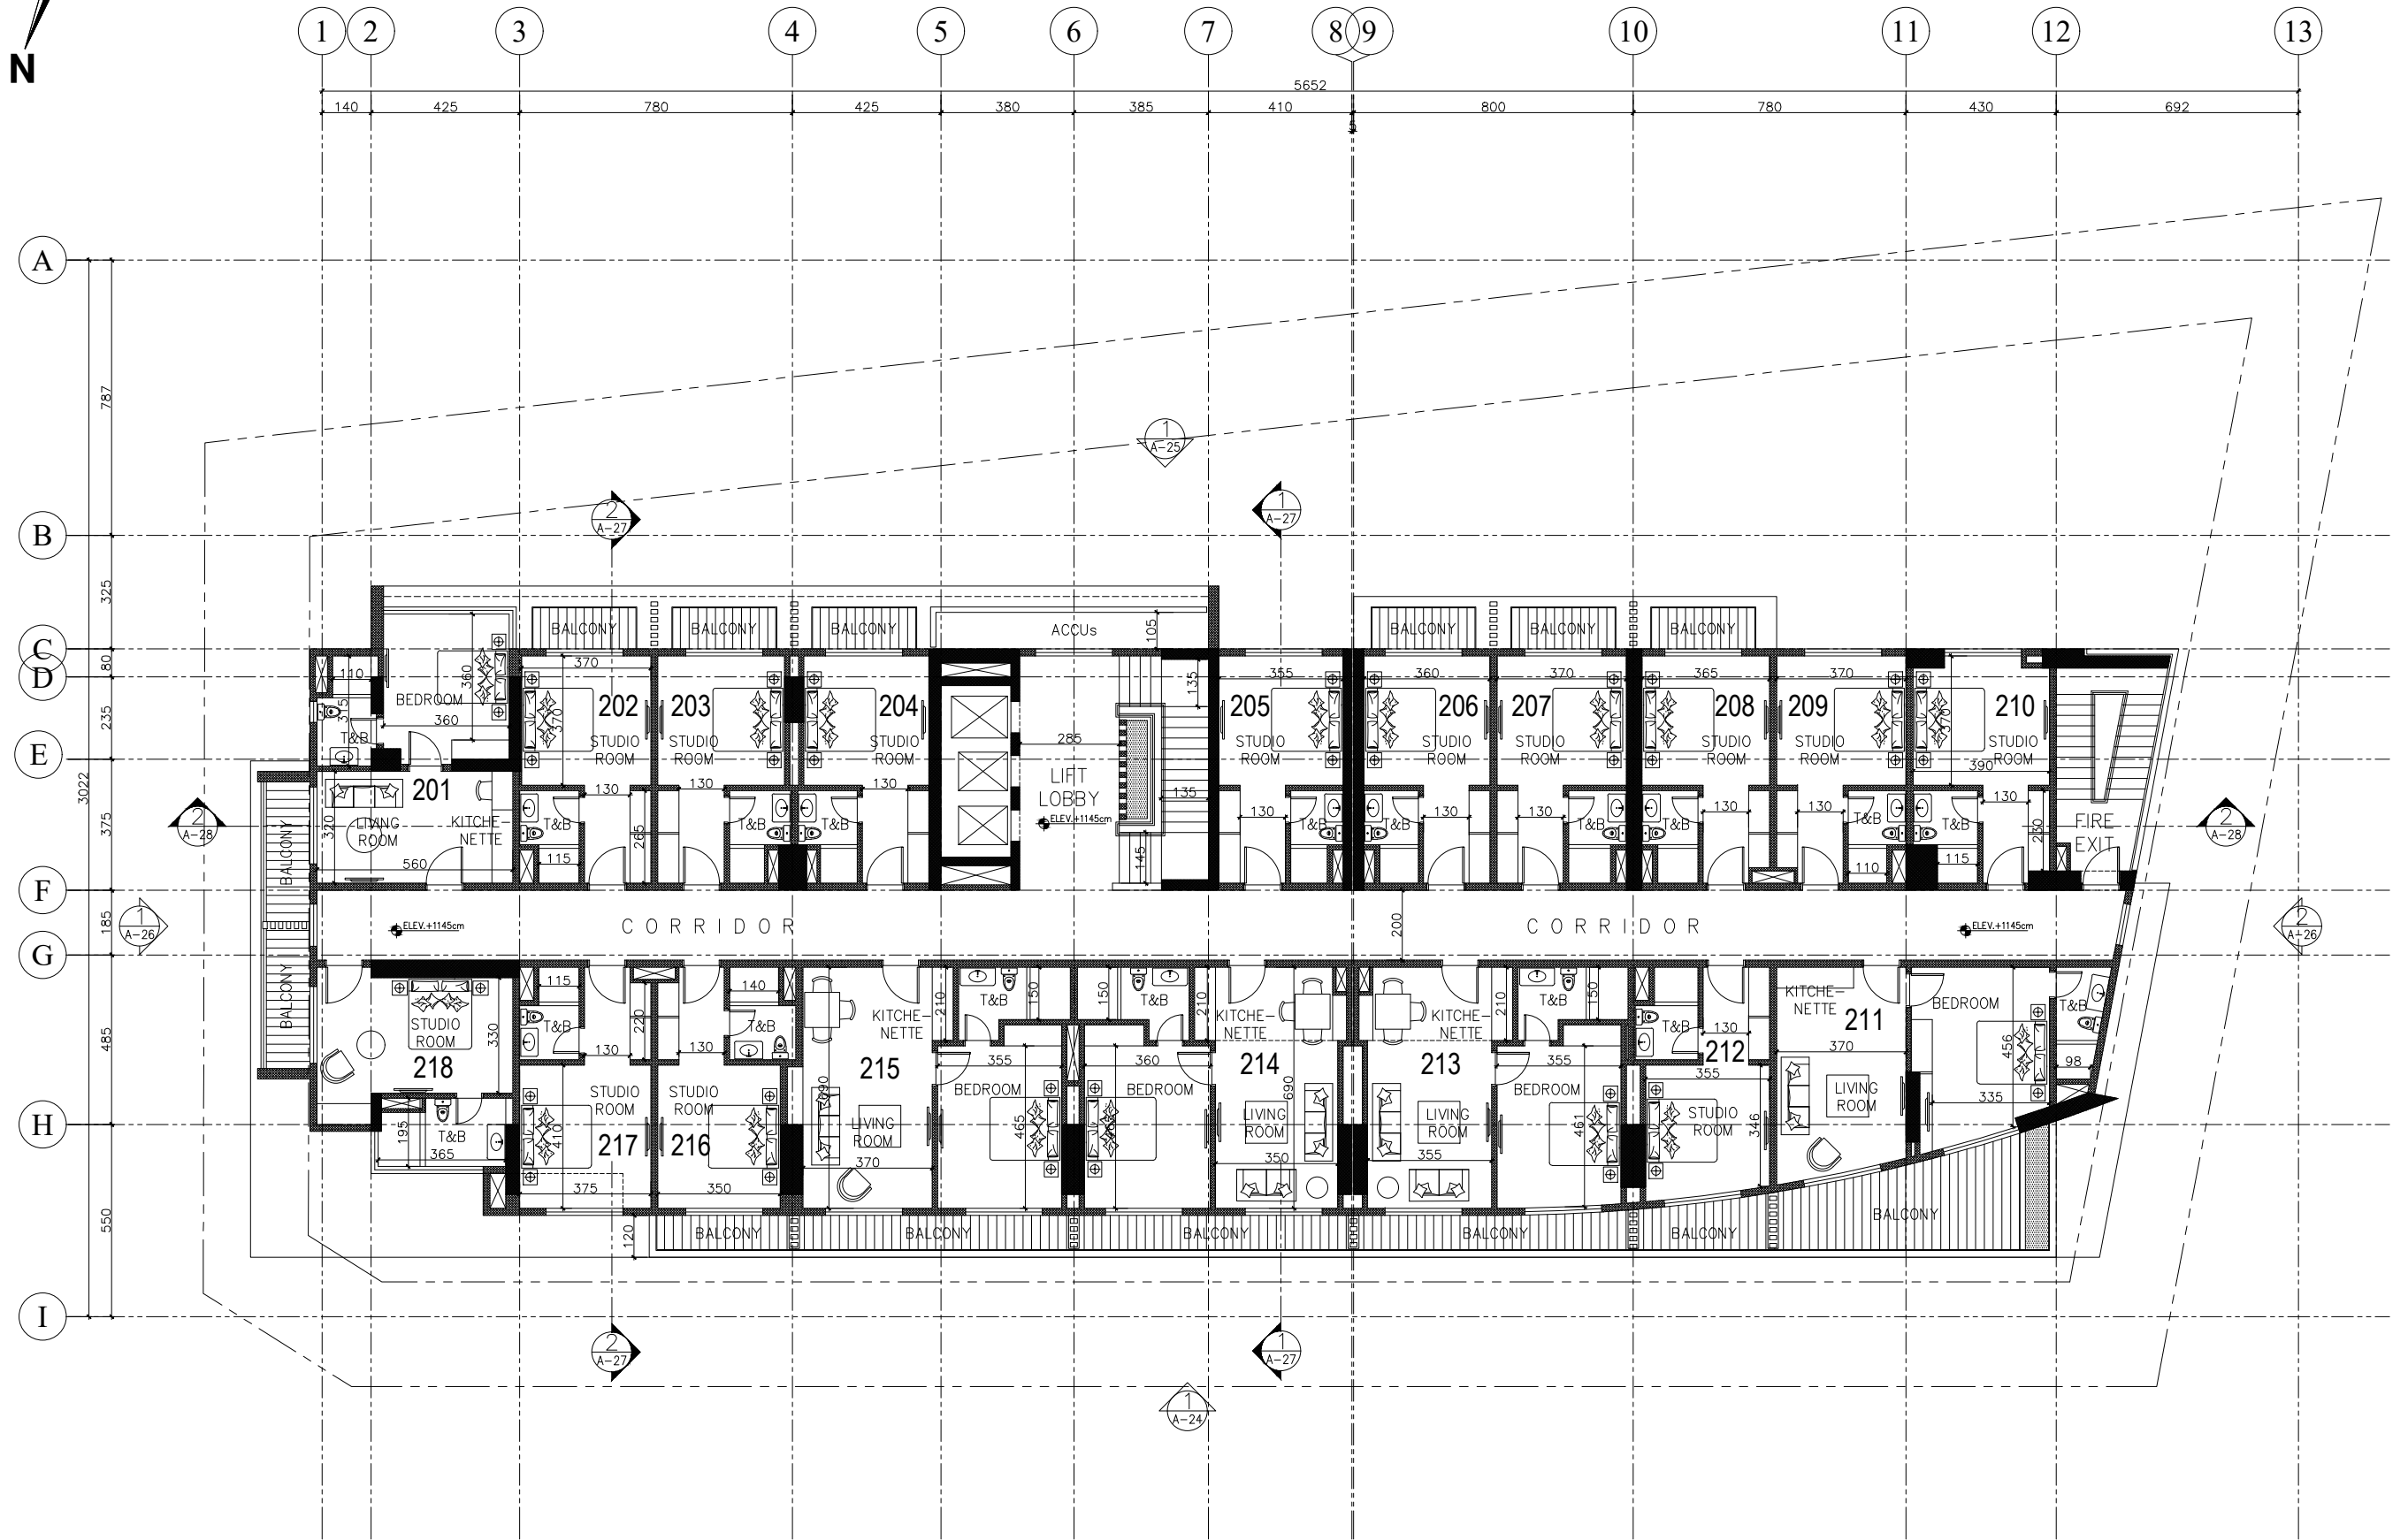


1 SECOND FLOOR PLAN
A-08 SCALE: 1:100 MTS.

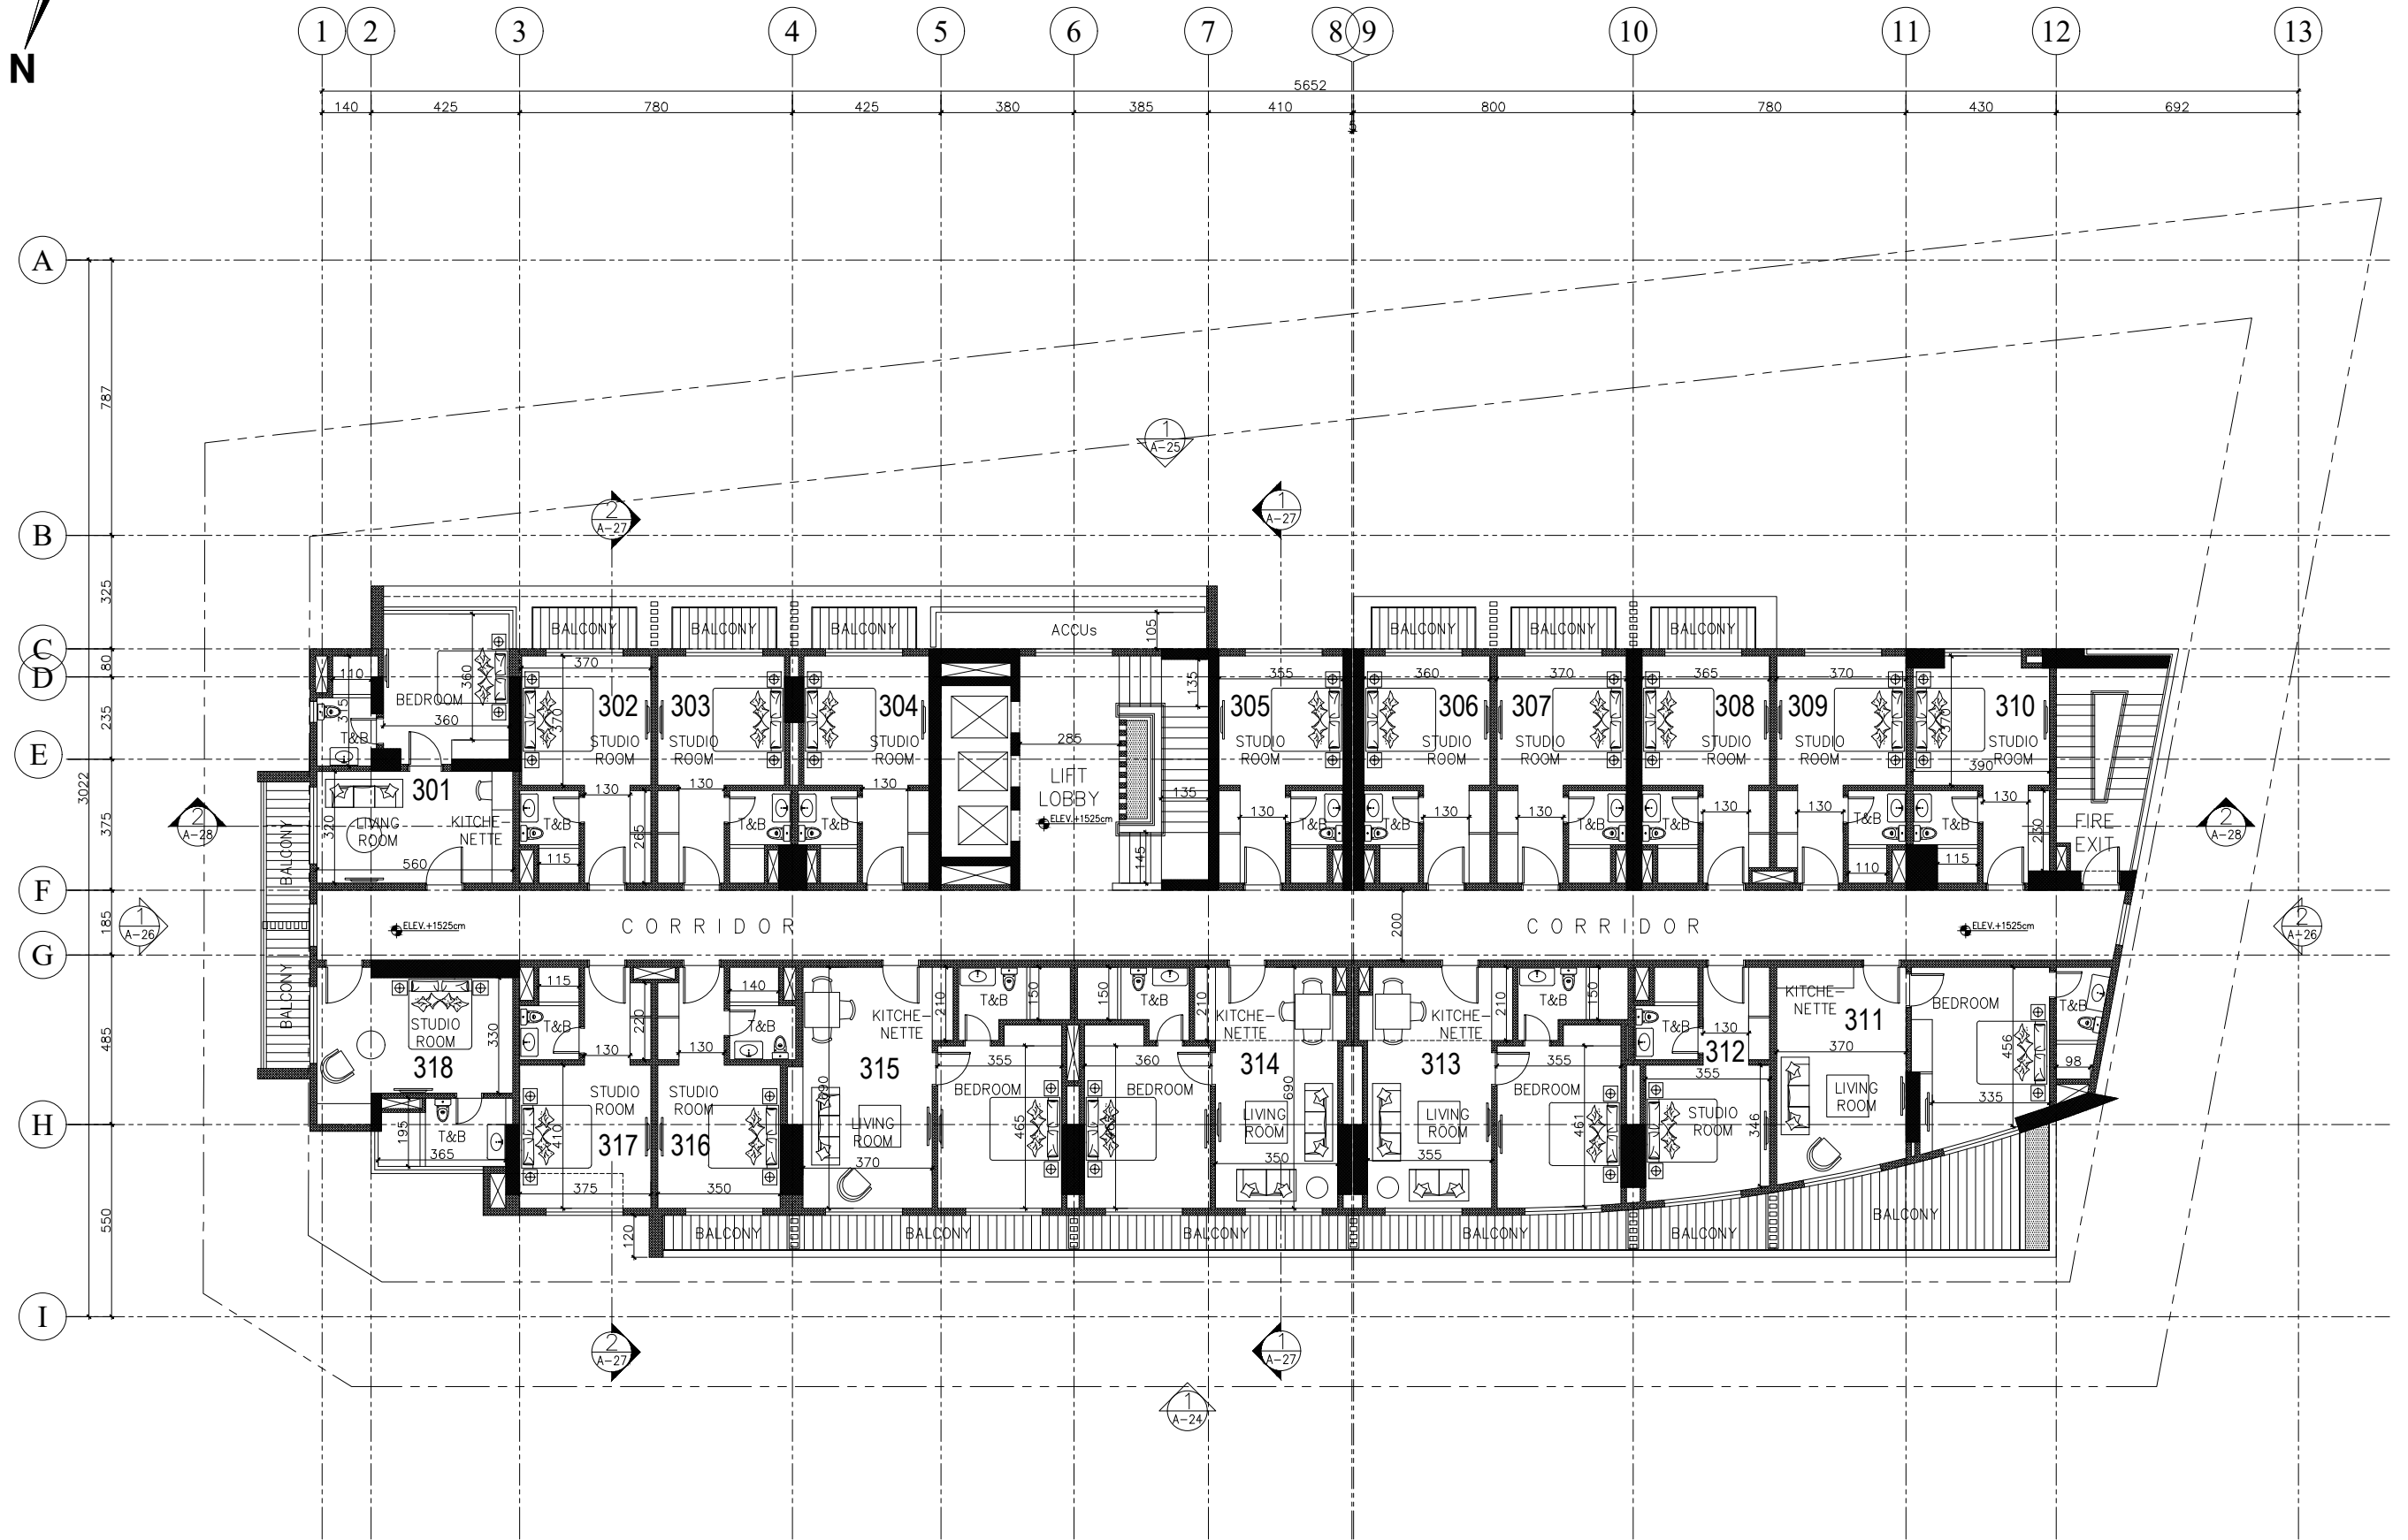


1 THIRD FLOOR PLAN
A-09 SCALE: 1:100 MTS.

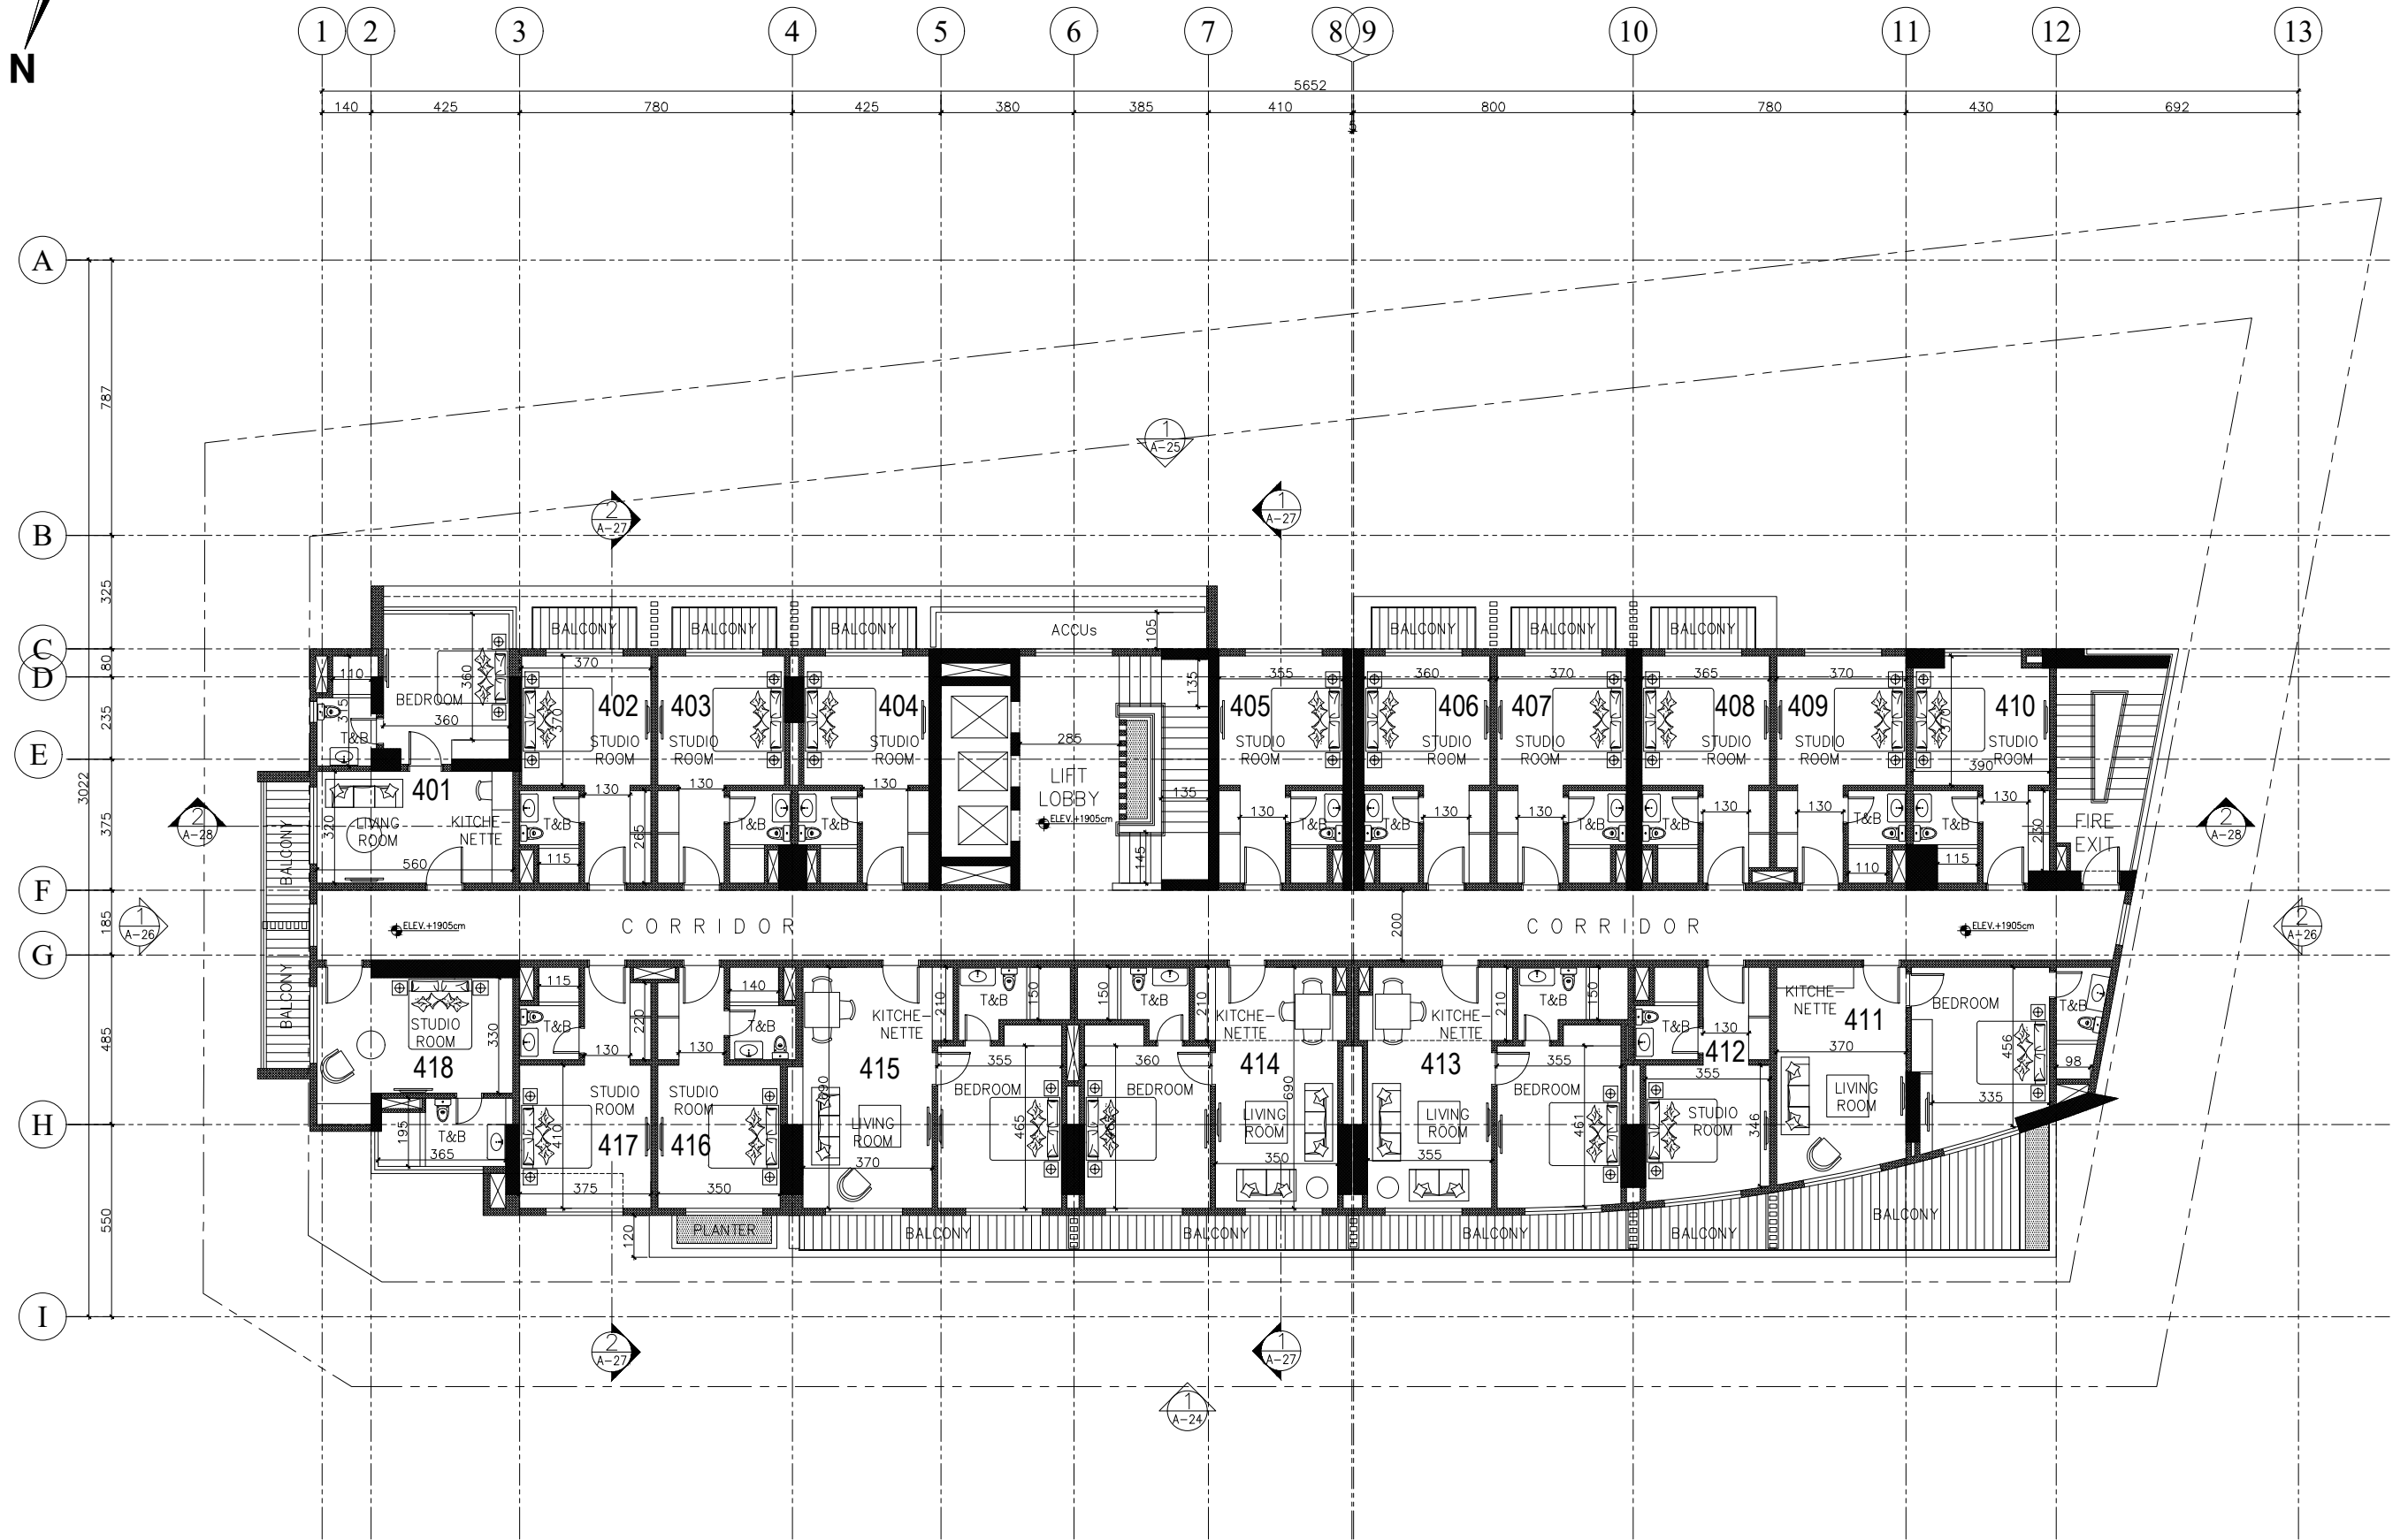


1 FOURTH FLOOR PLAN
A-10 SCALE: 1:100 MTS.

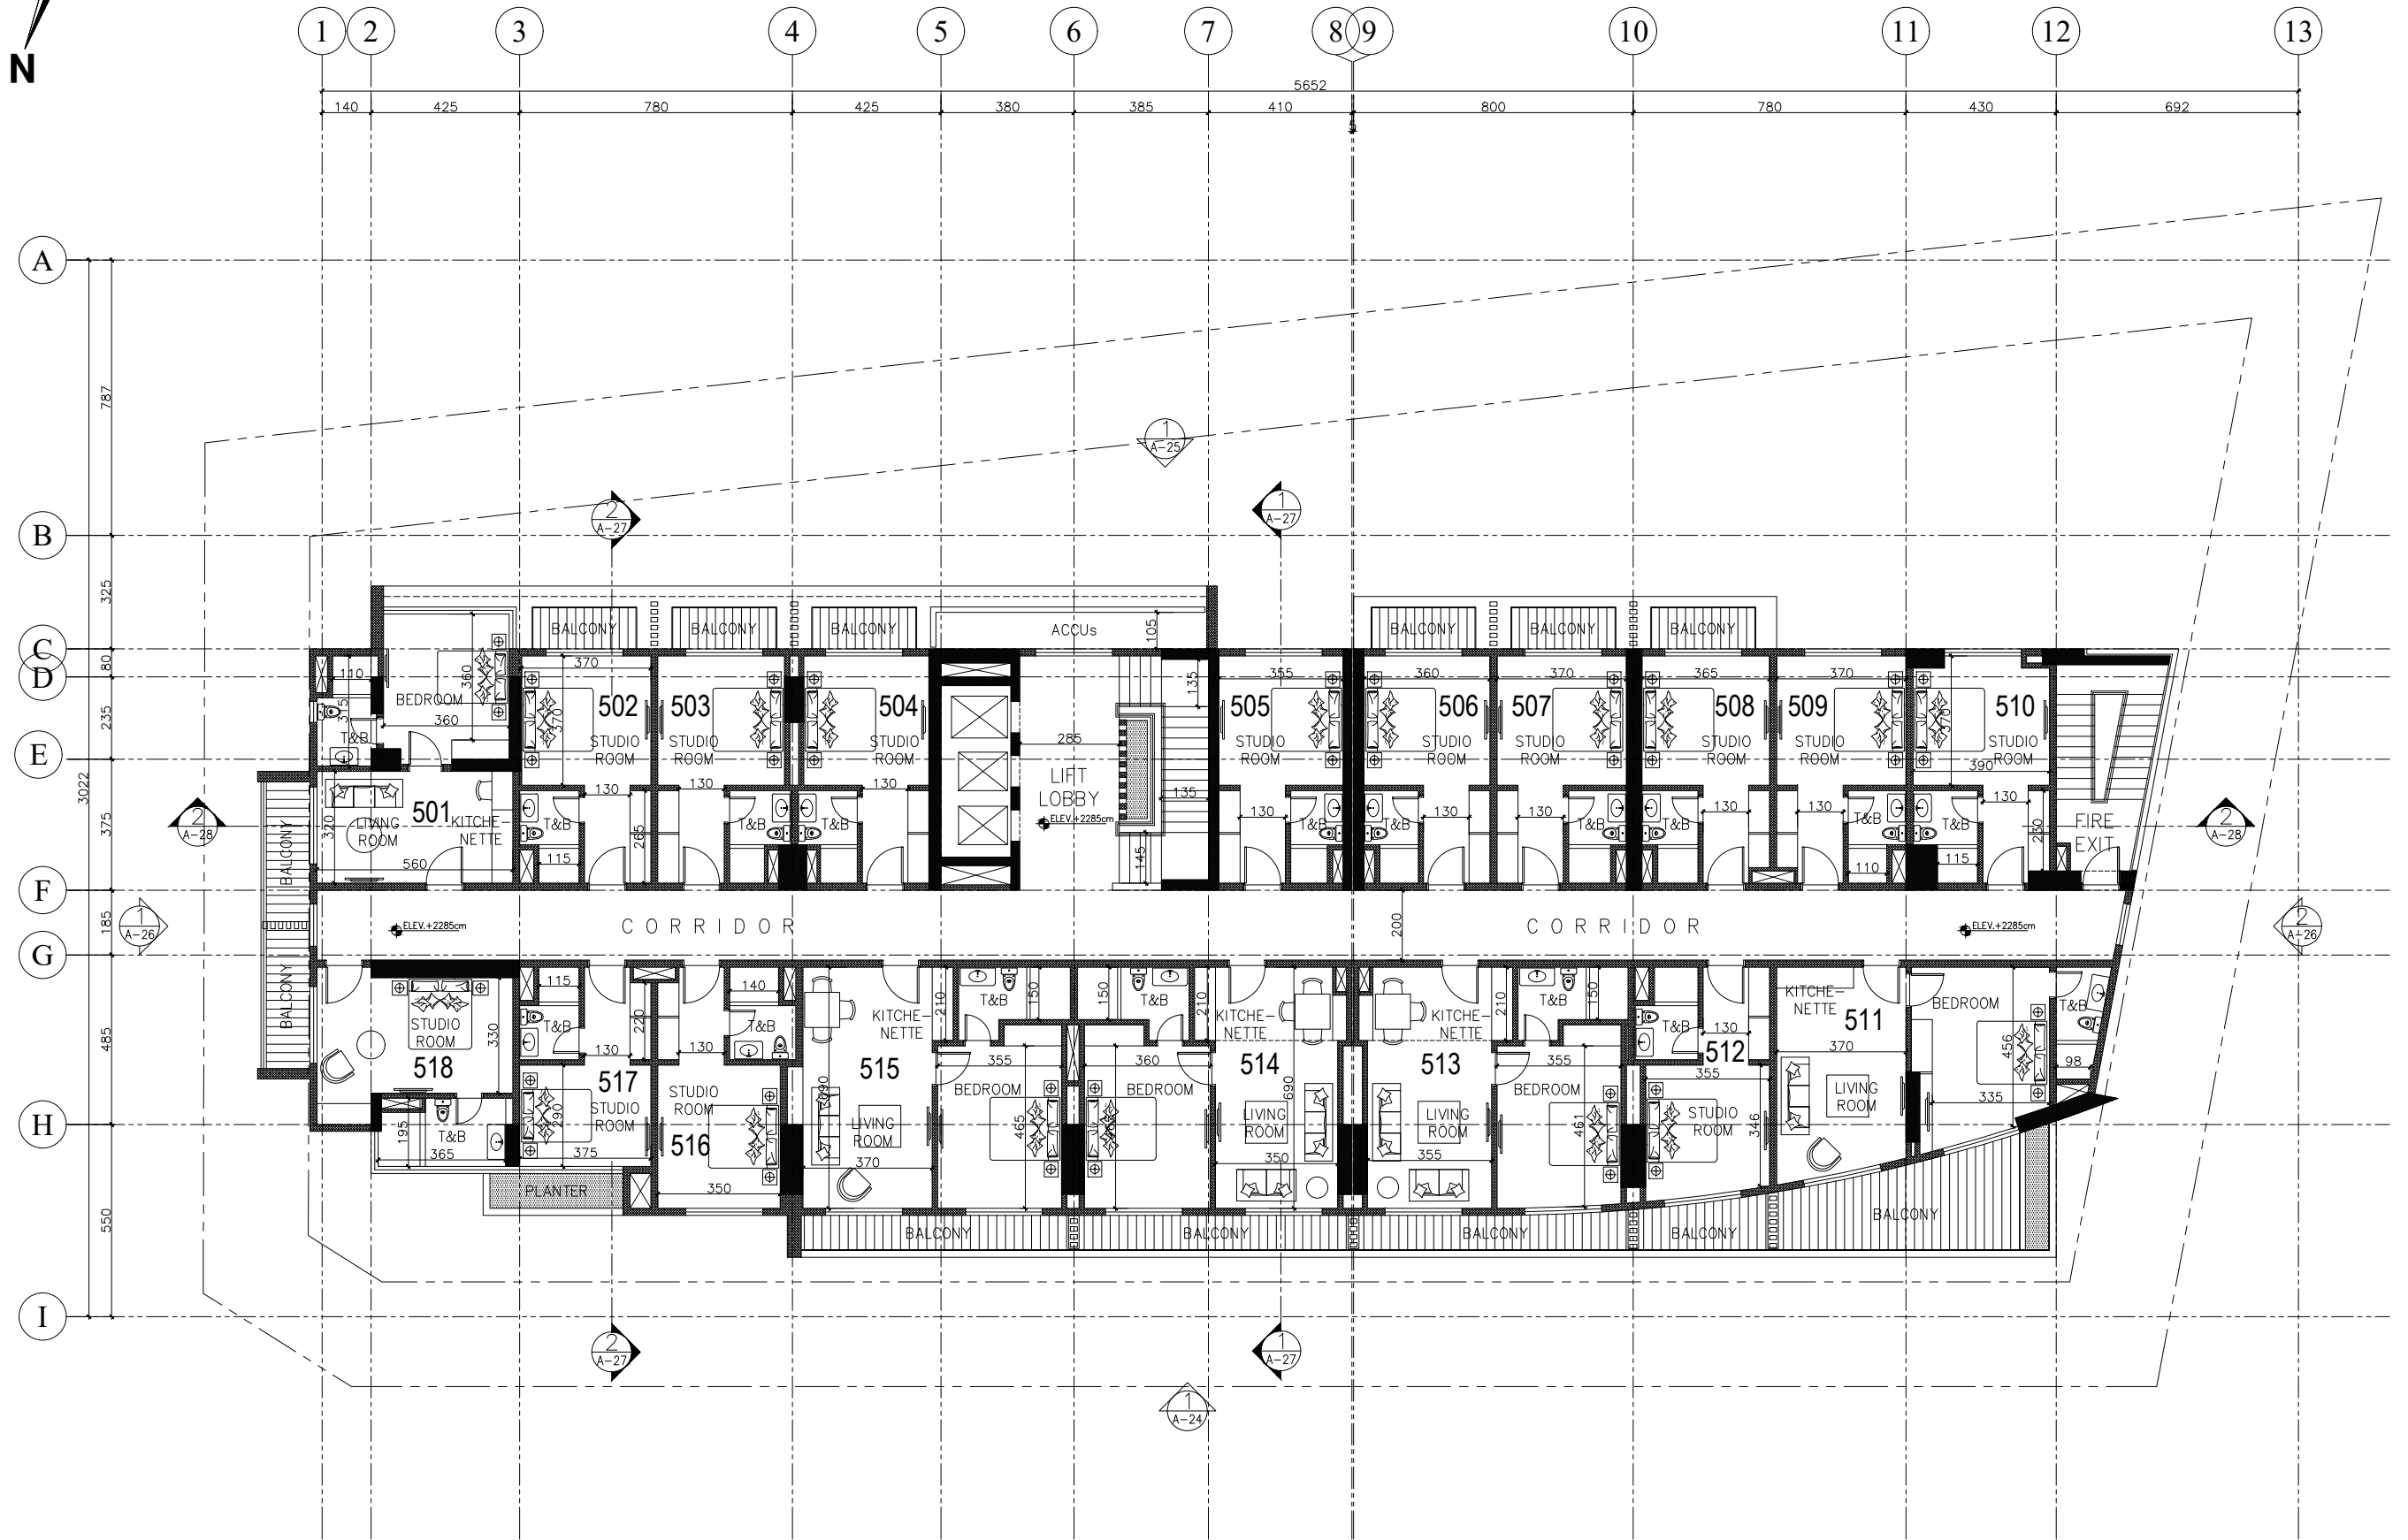


1 FIFTH FLOOR PLAN
A-11 SCALE: 1:100 MTS.

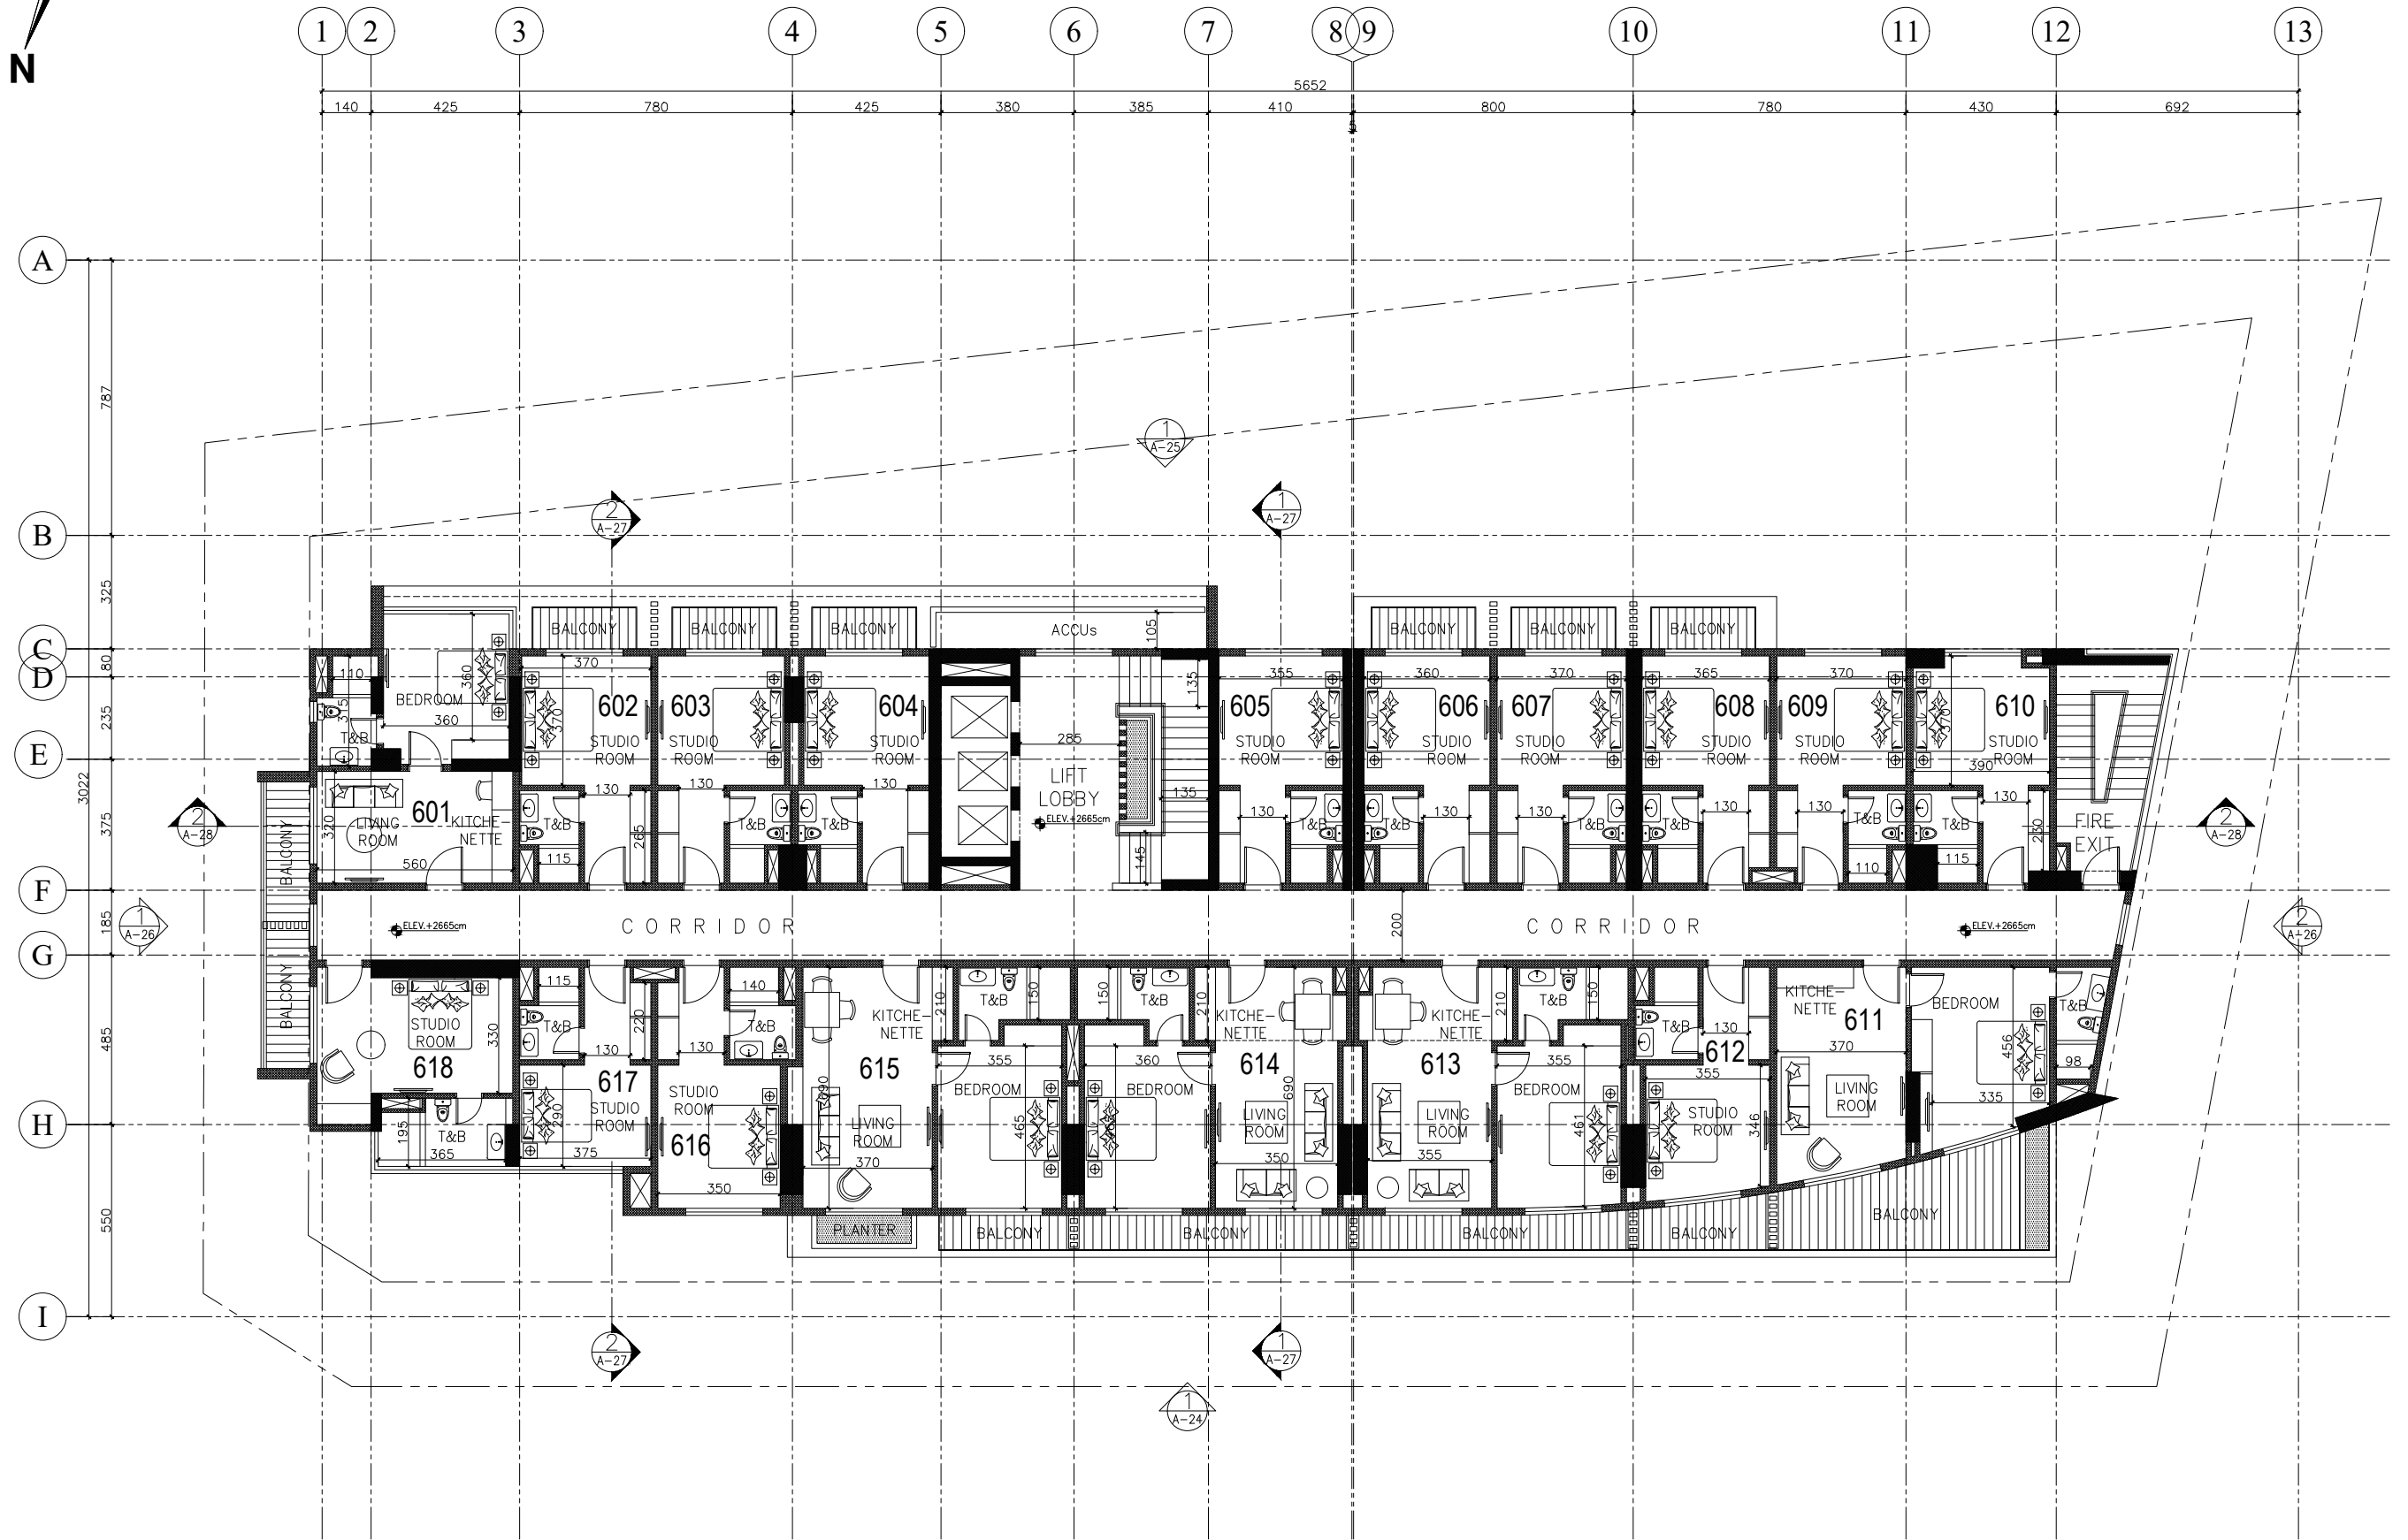


1 SIXTH FLOOR PLAN
A-12 SCALE: 1:100 MTS.

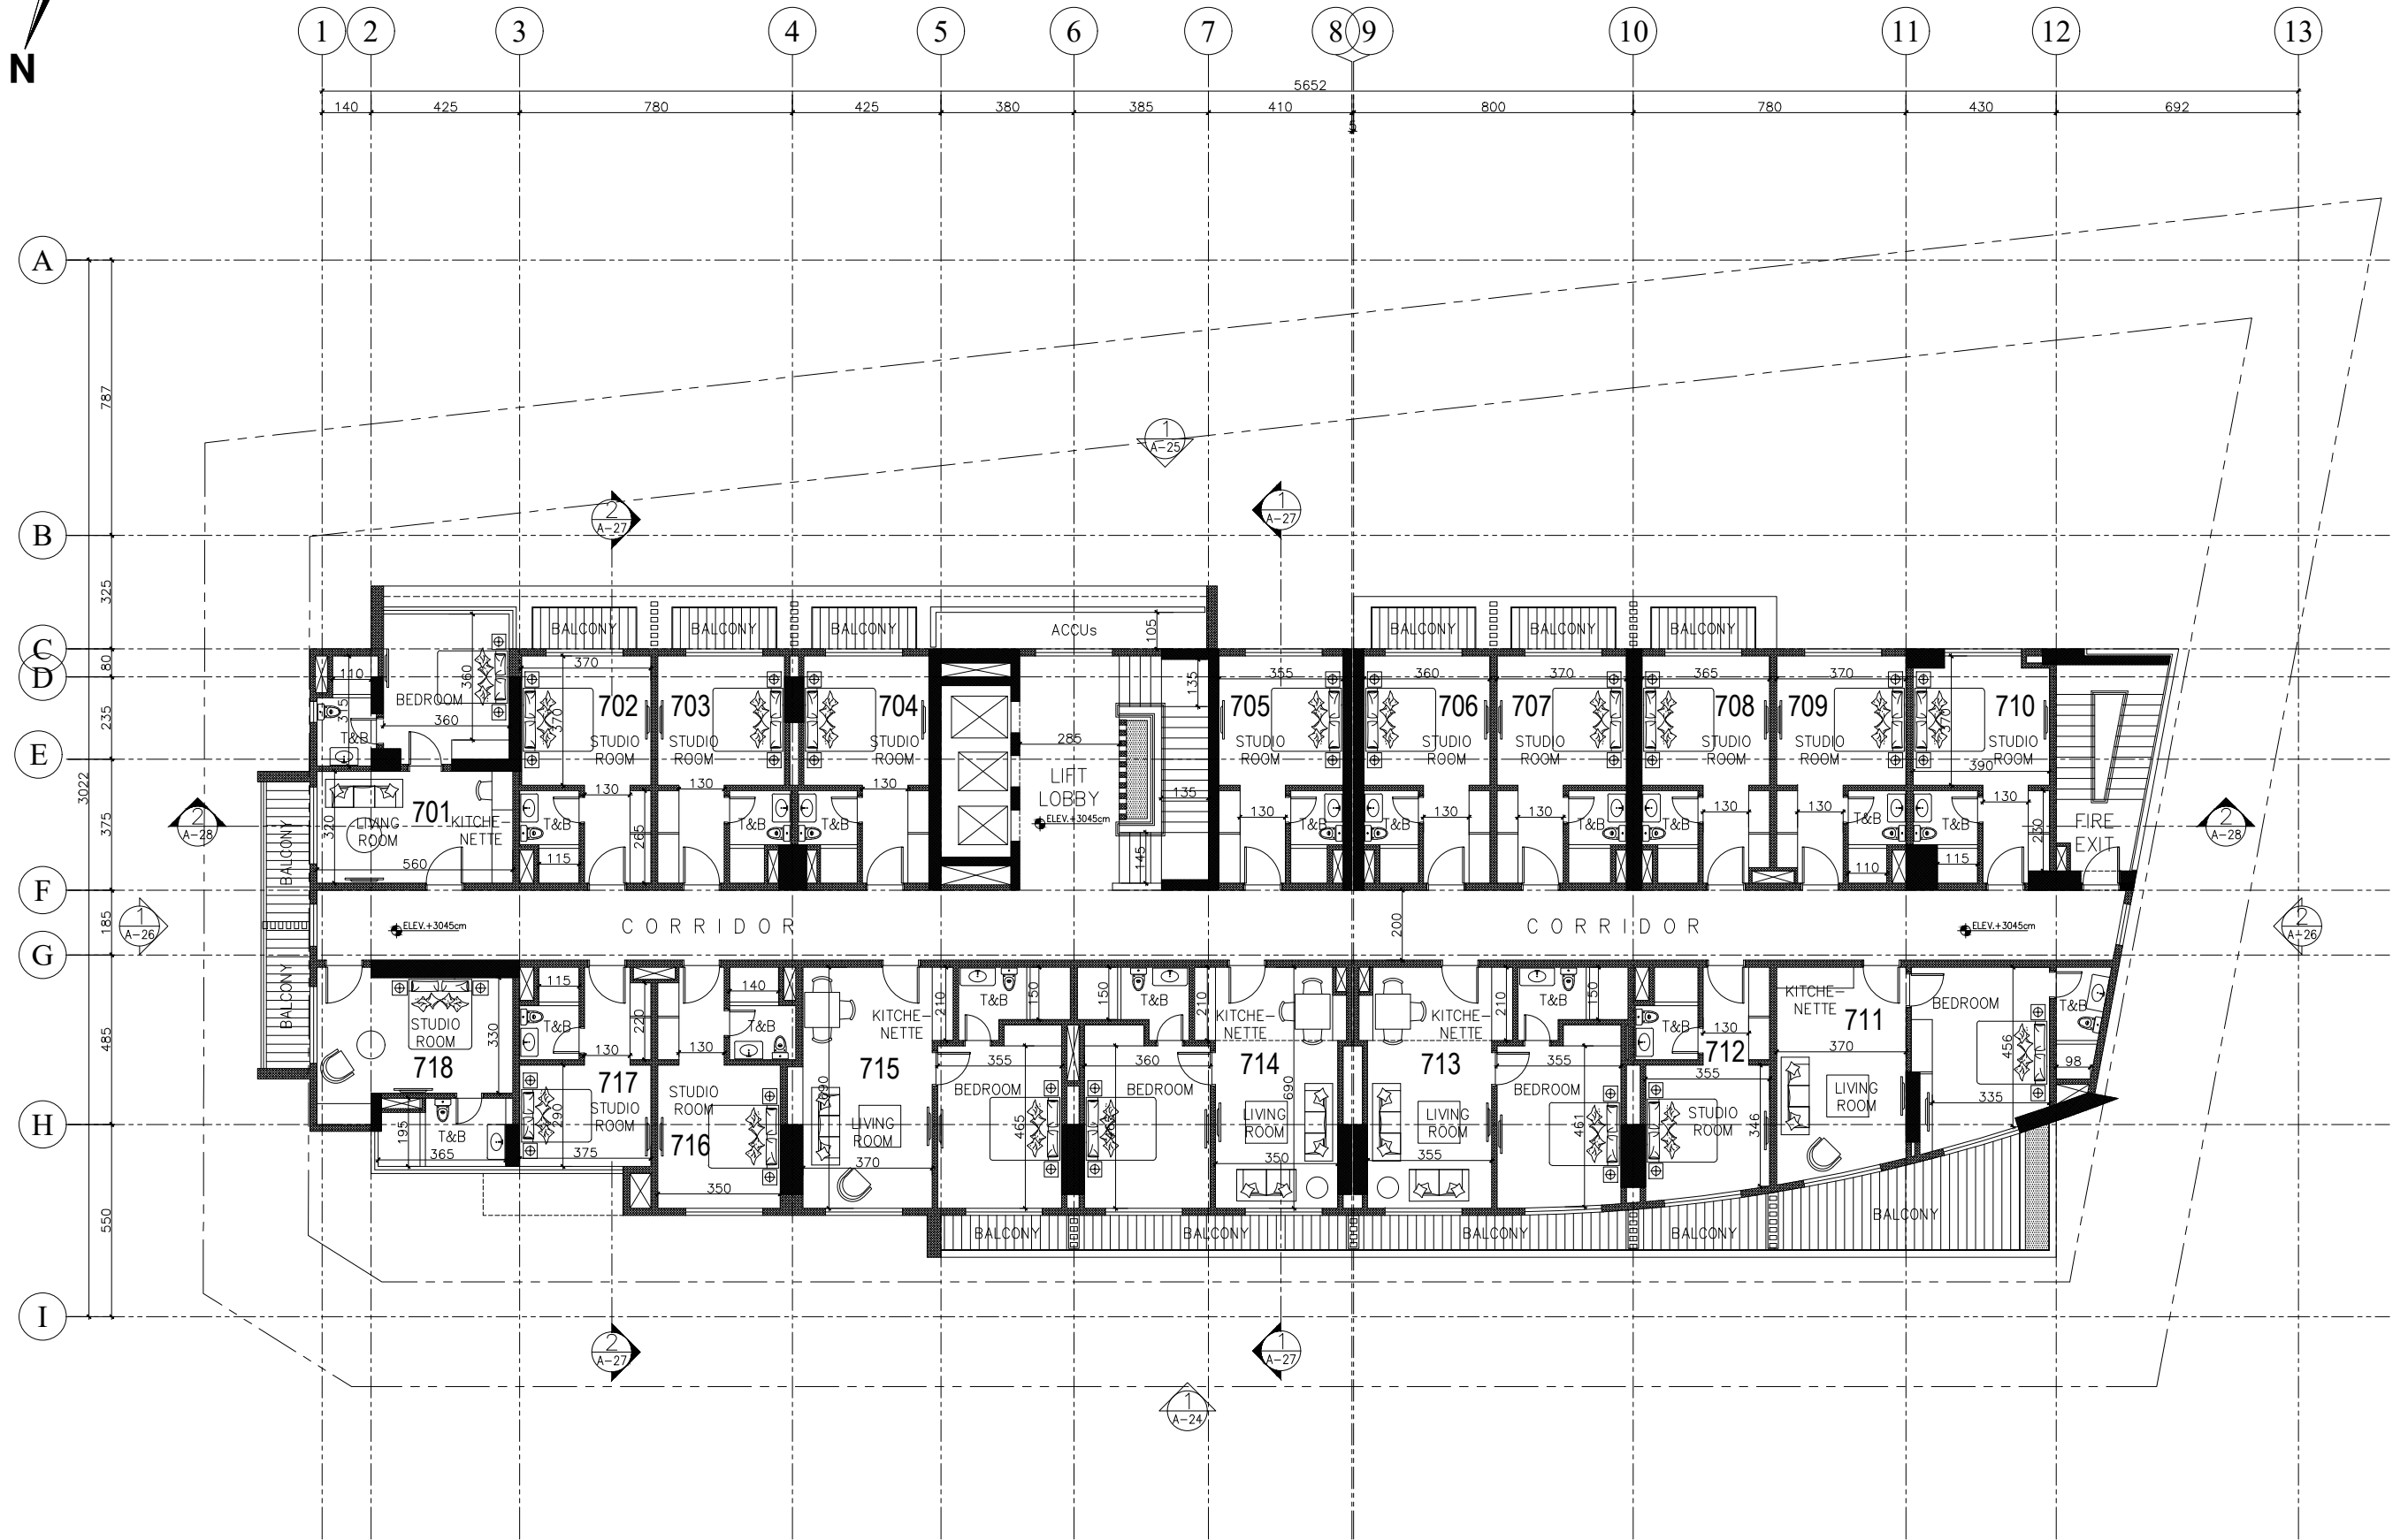


1 SEVENTH FLOOR PLAN
A-13 SCALE: 1:100 MTS.

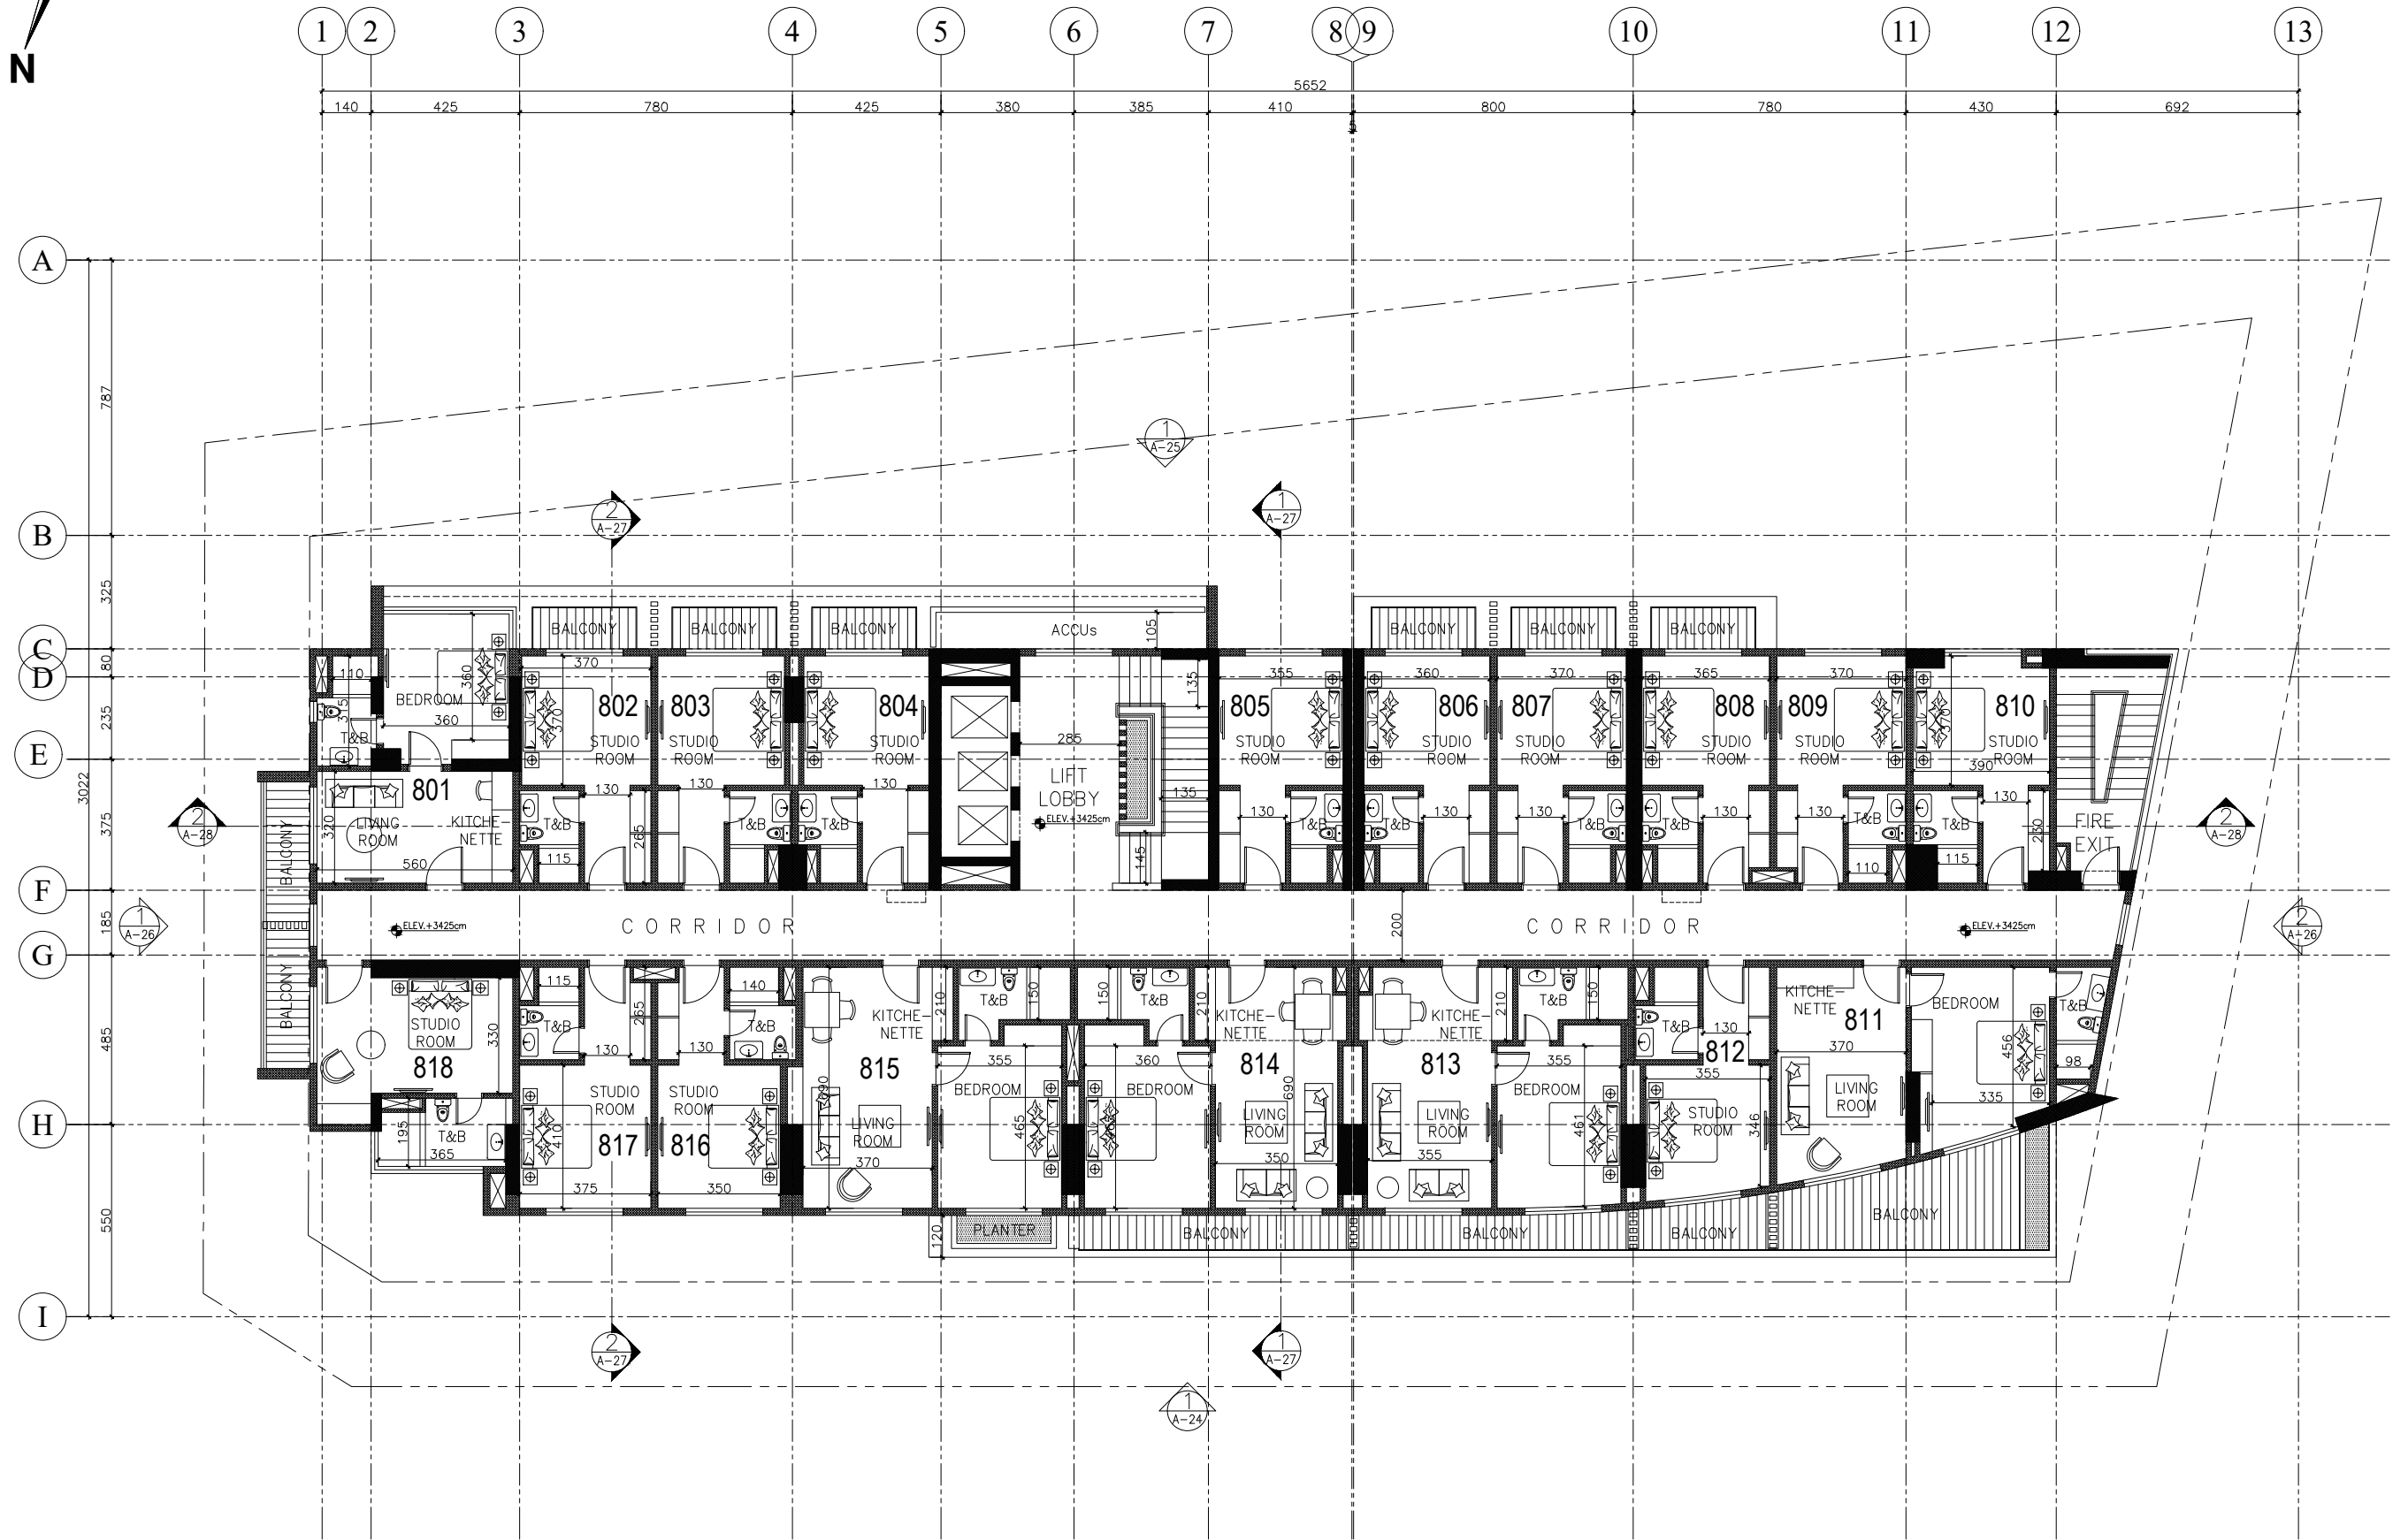


1 EIGHT FLOOR PLAN
A-14 SCALE: 1:100 MTS.

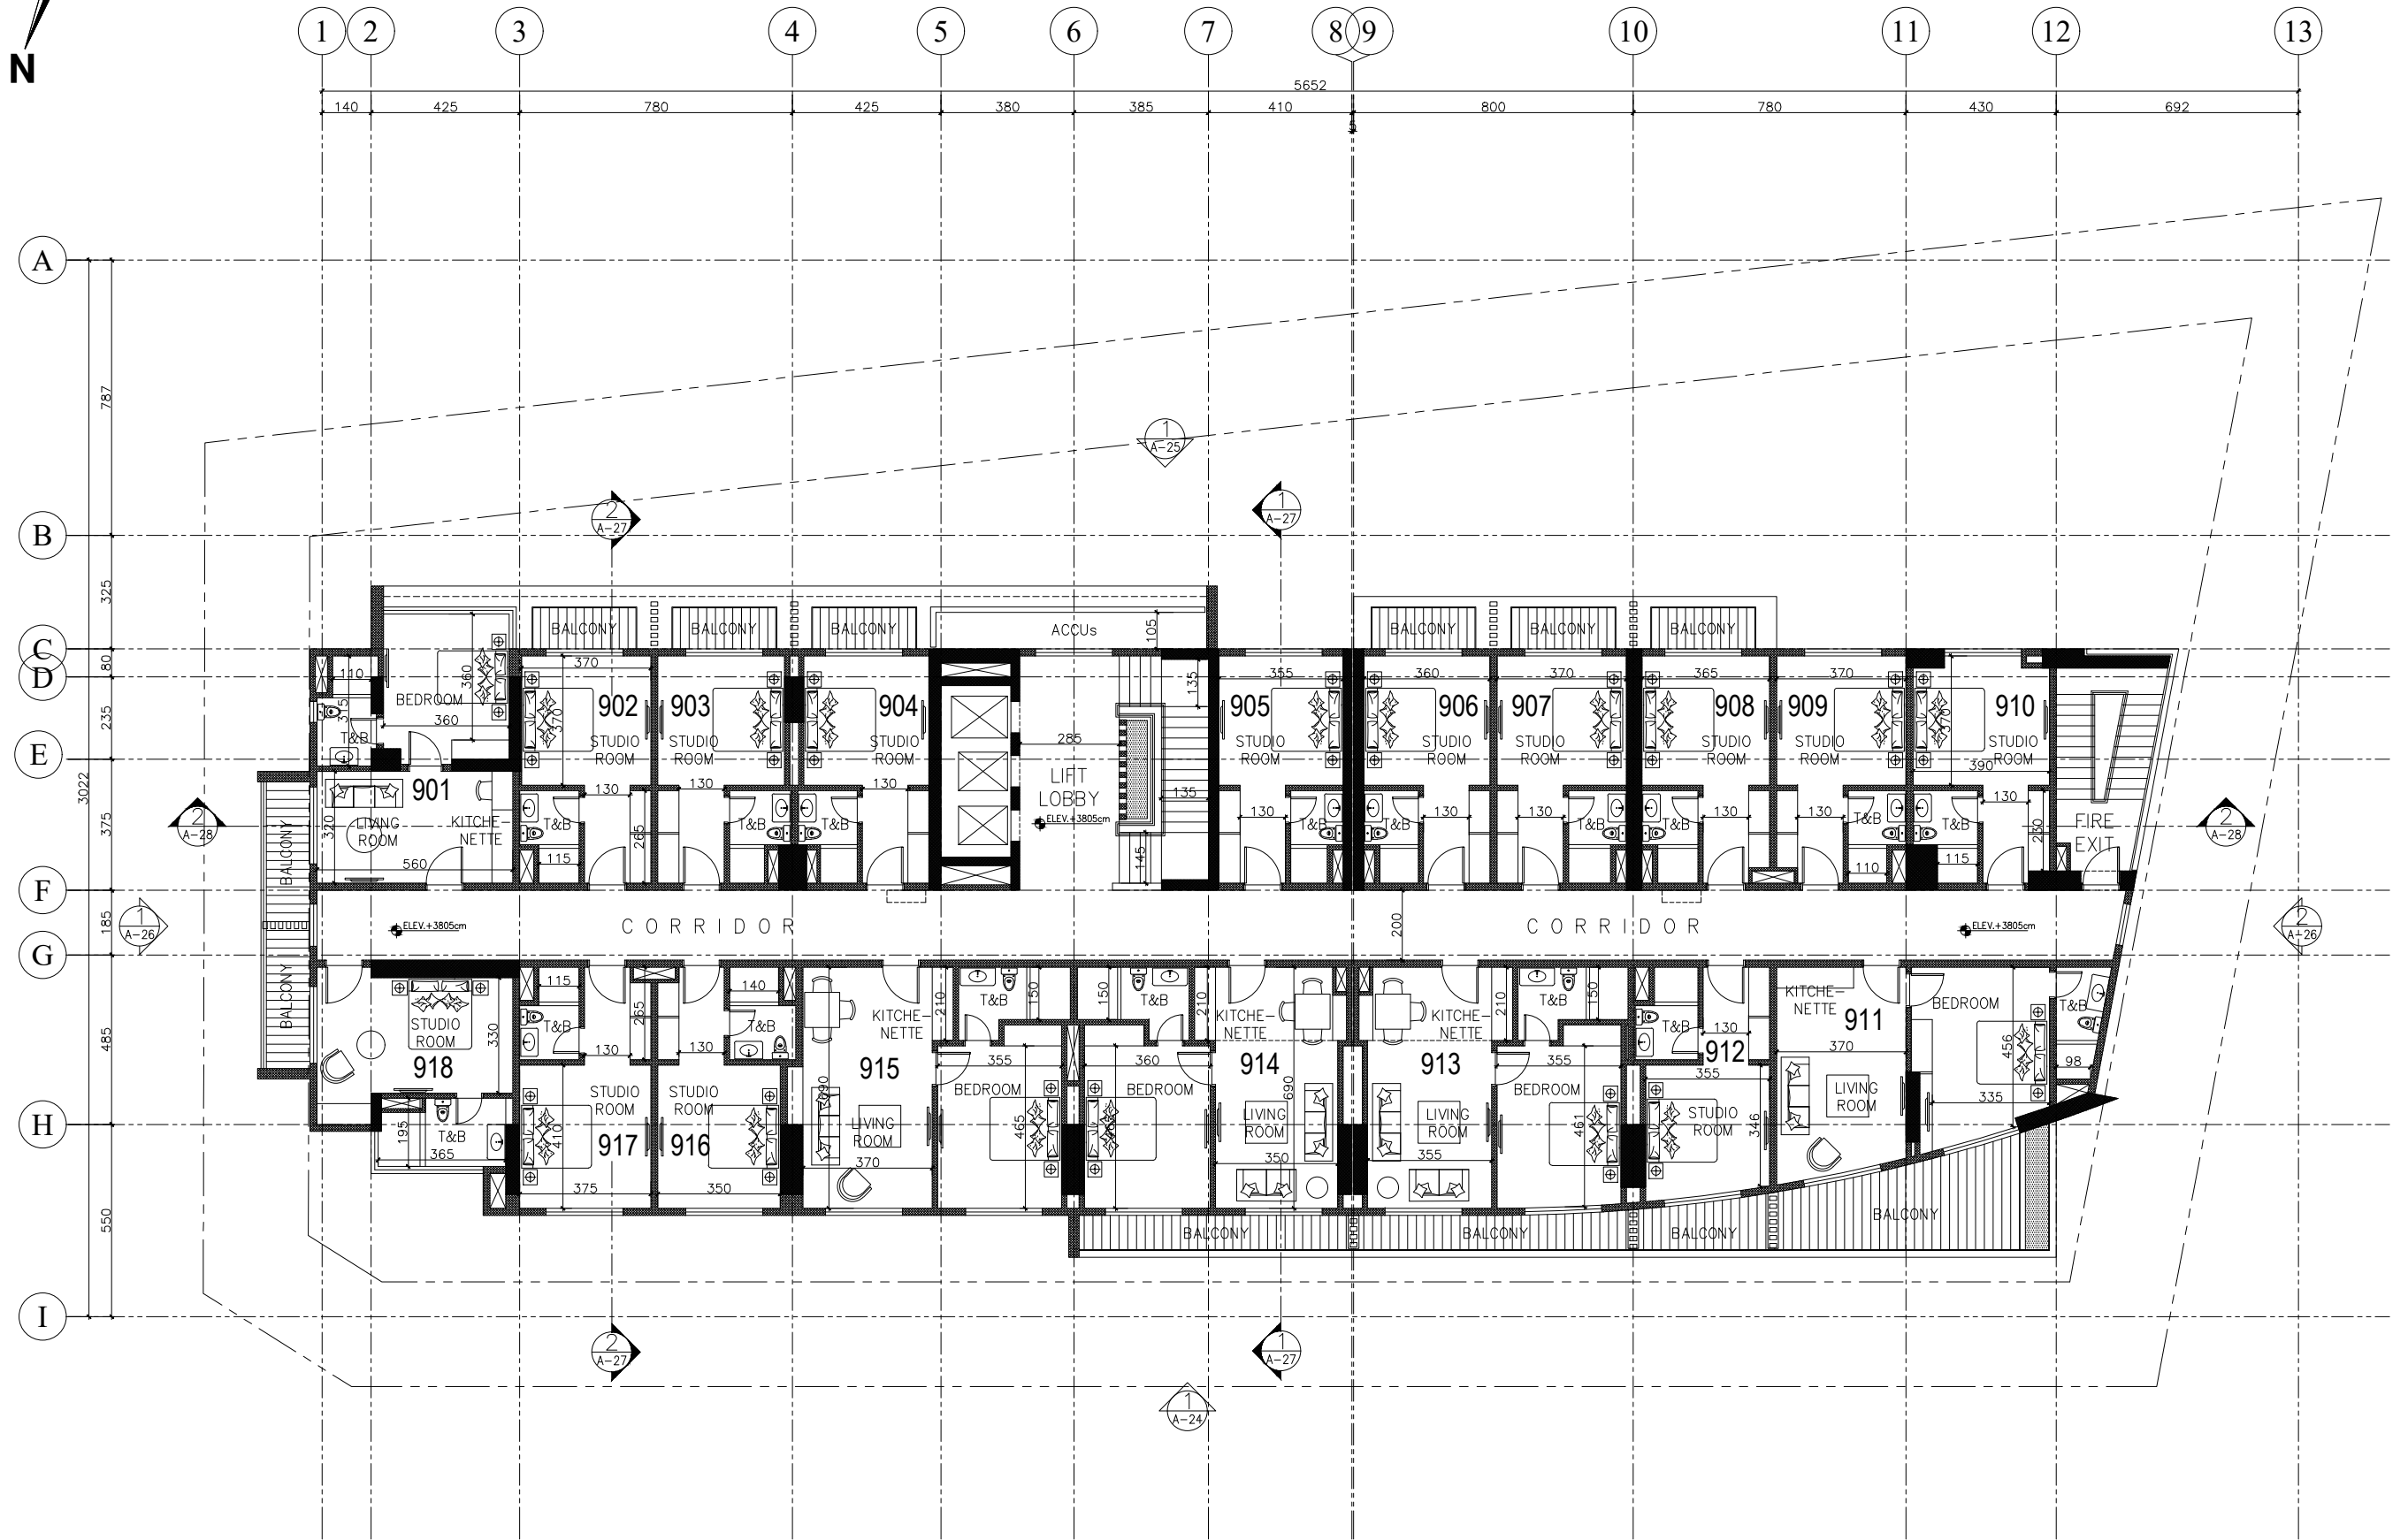


1 NINETH FLOOR PLAN
A-15 SCALE: 1:100 MTS.

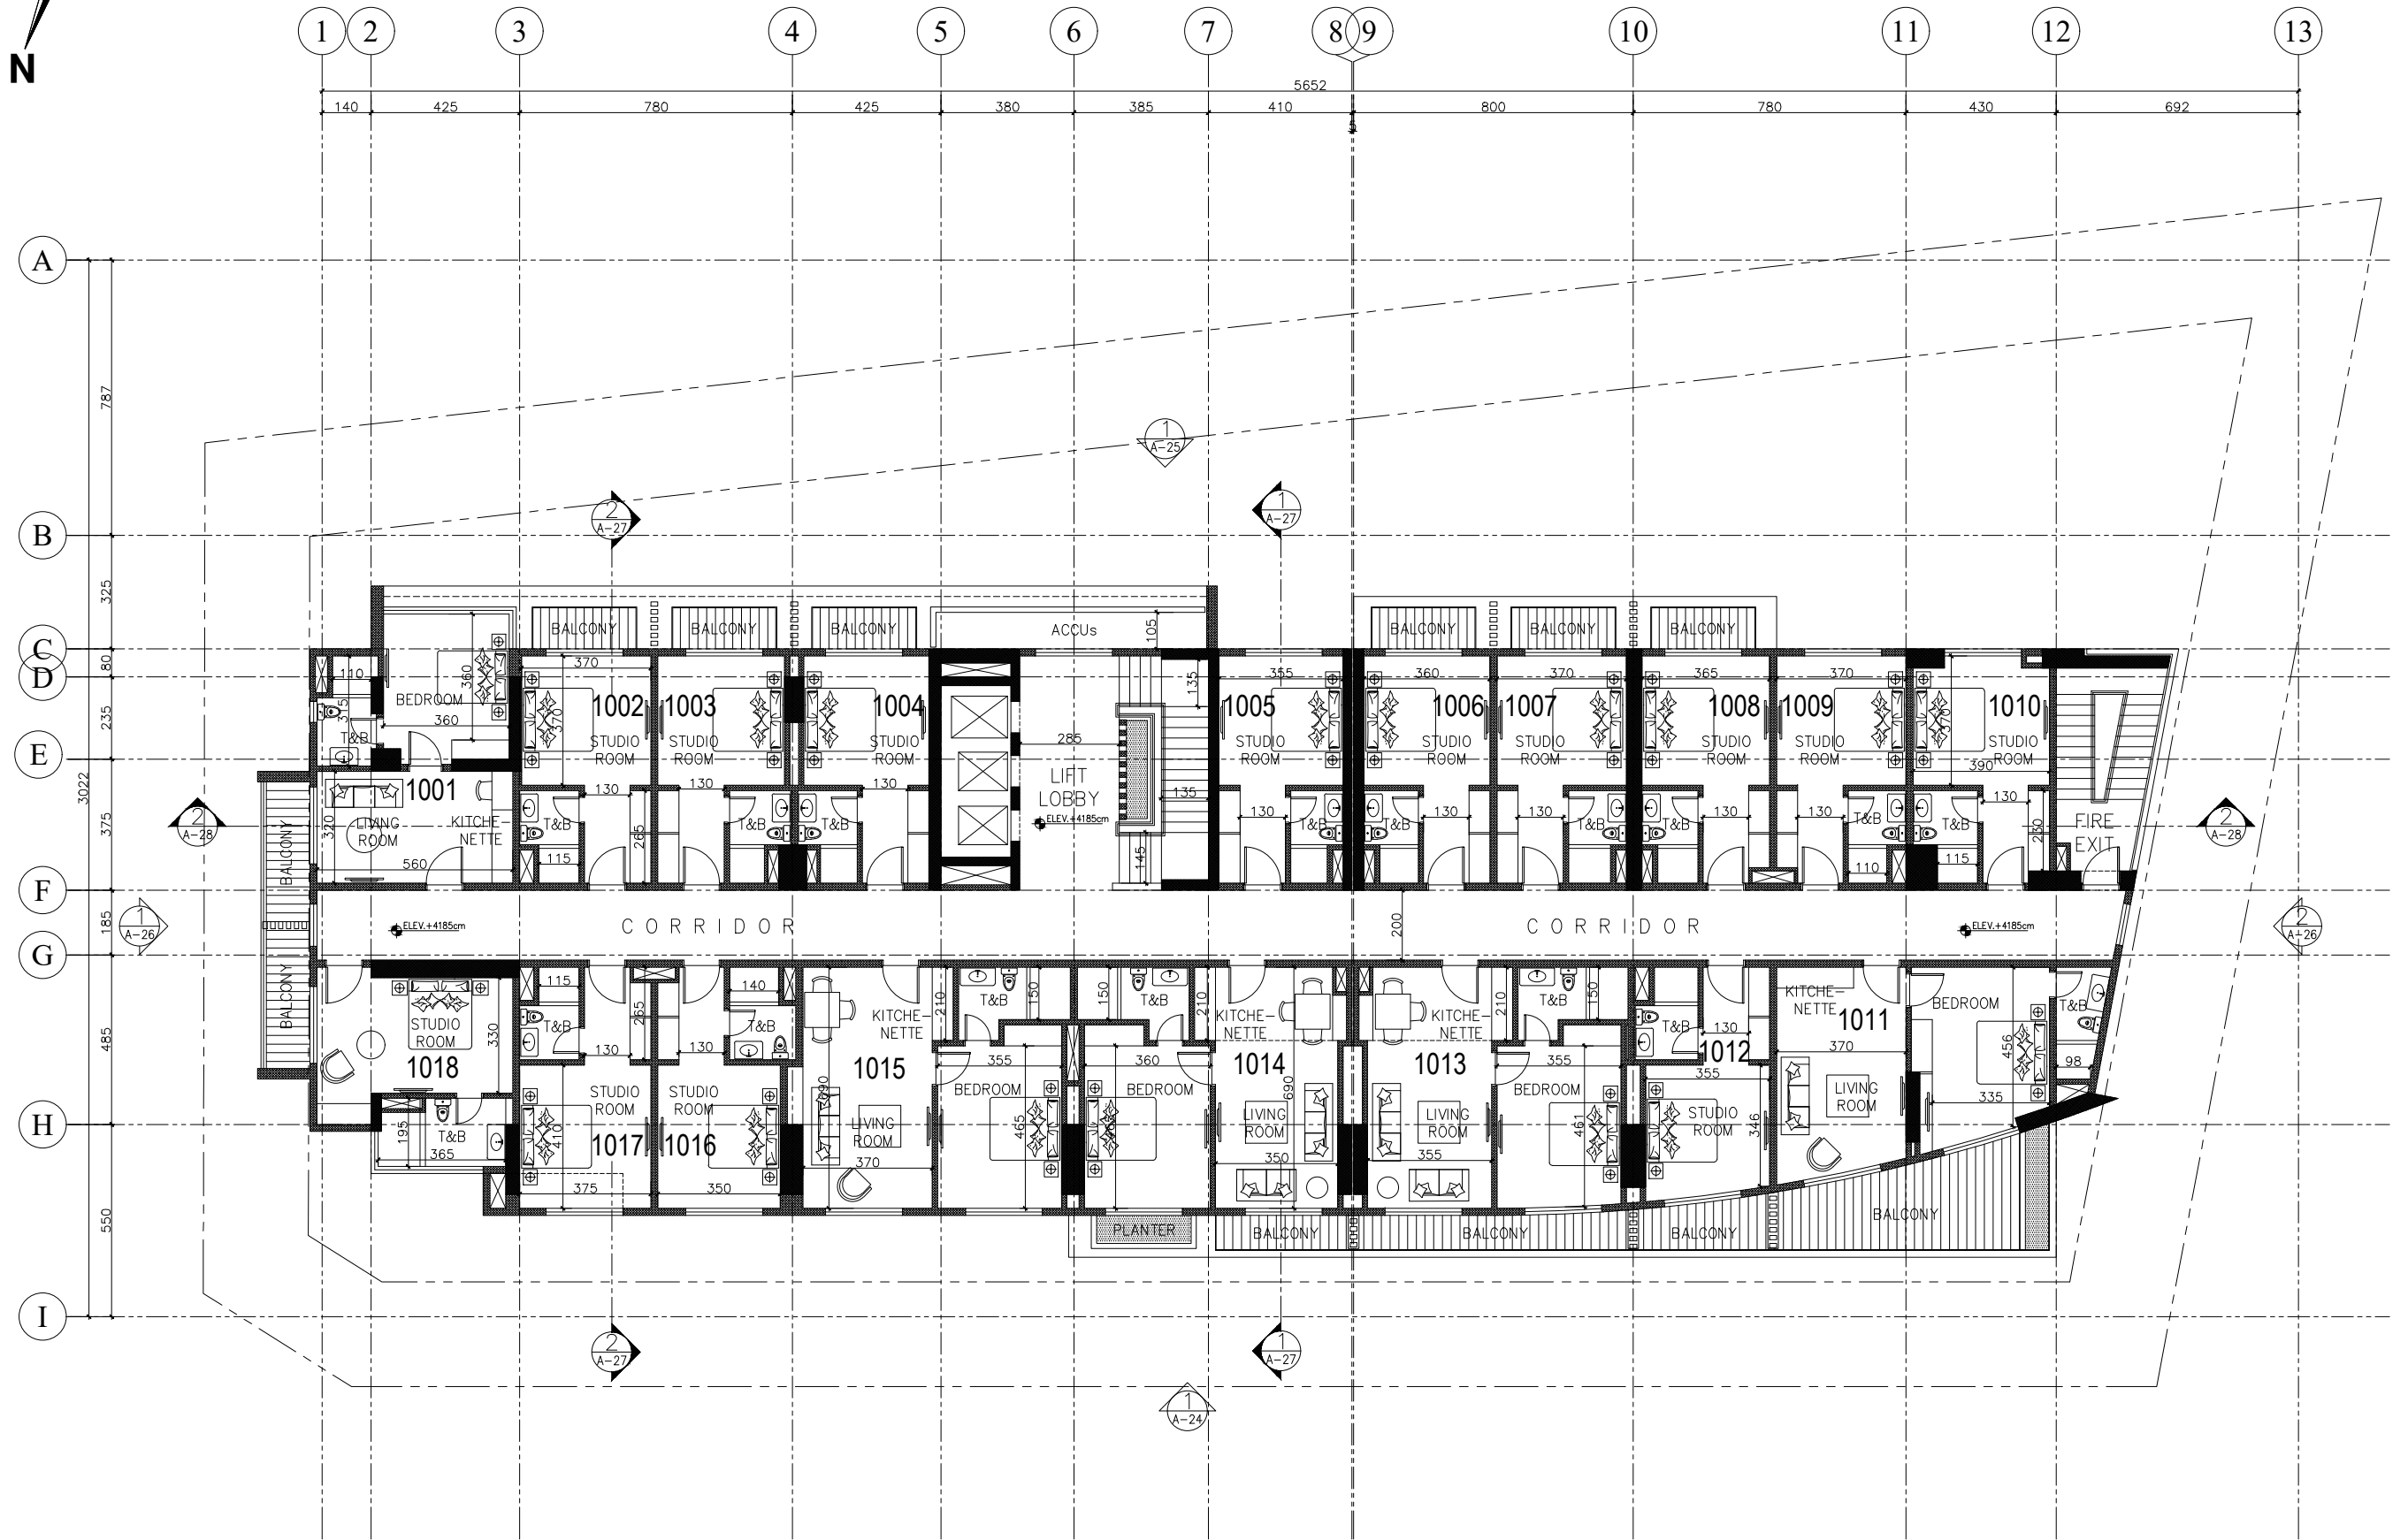


1 TENTH FLOOR PLAN
A-16 SCALE: 1:100 MTS.

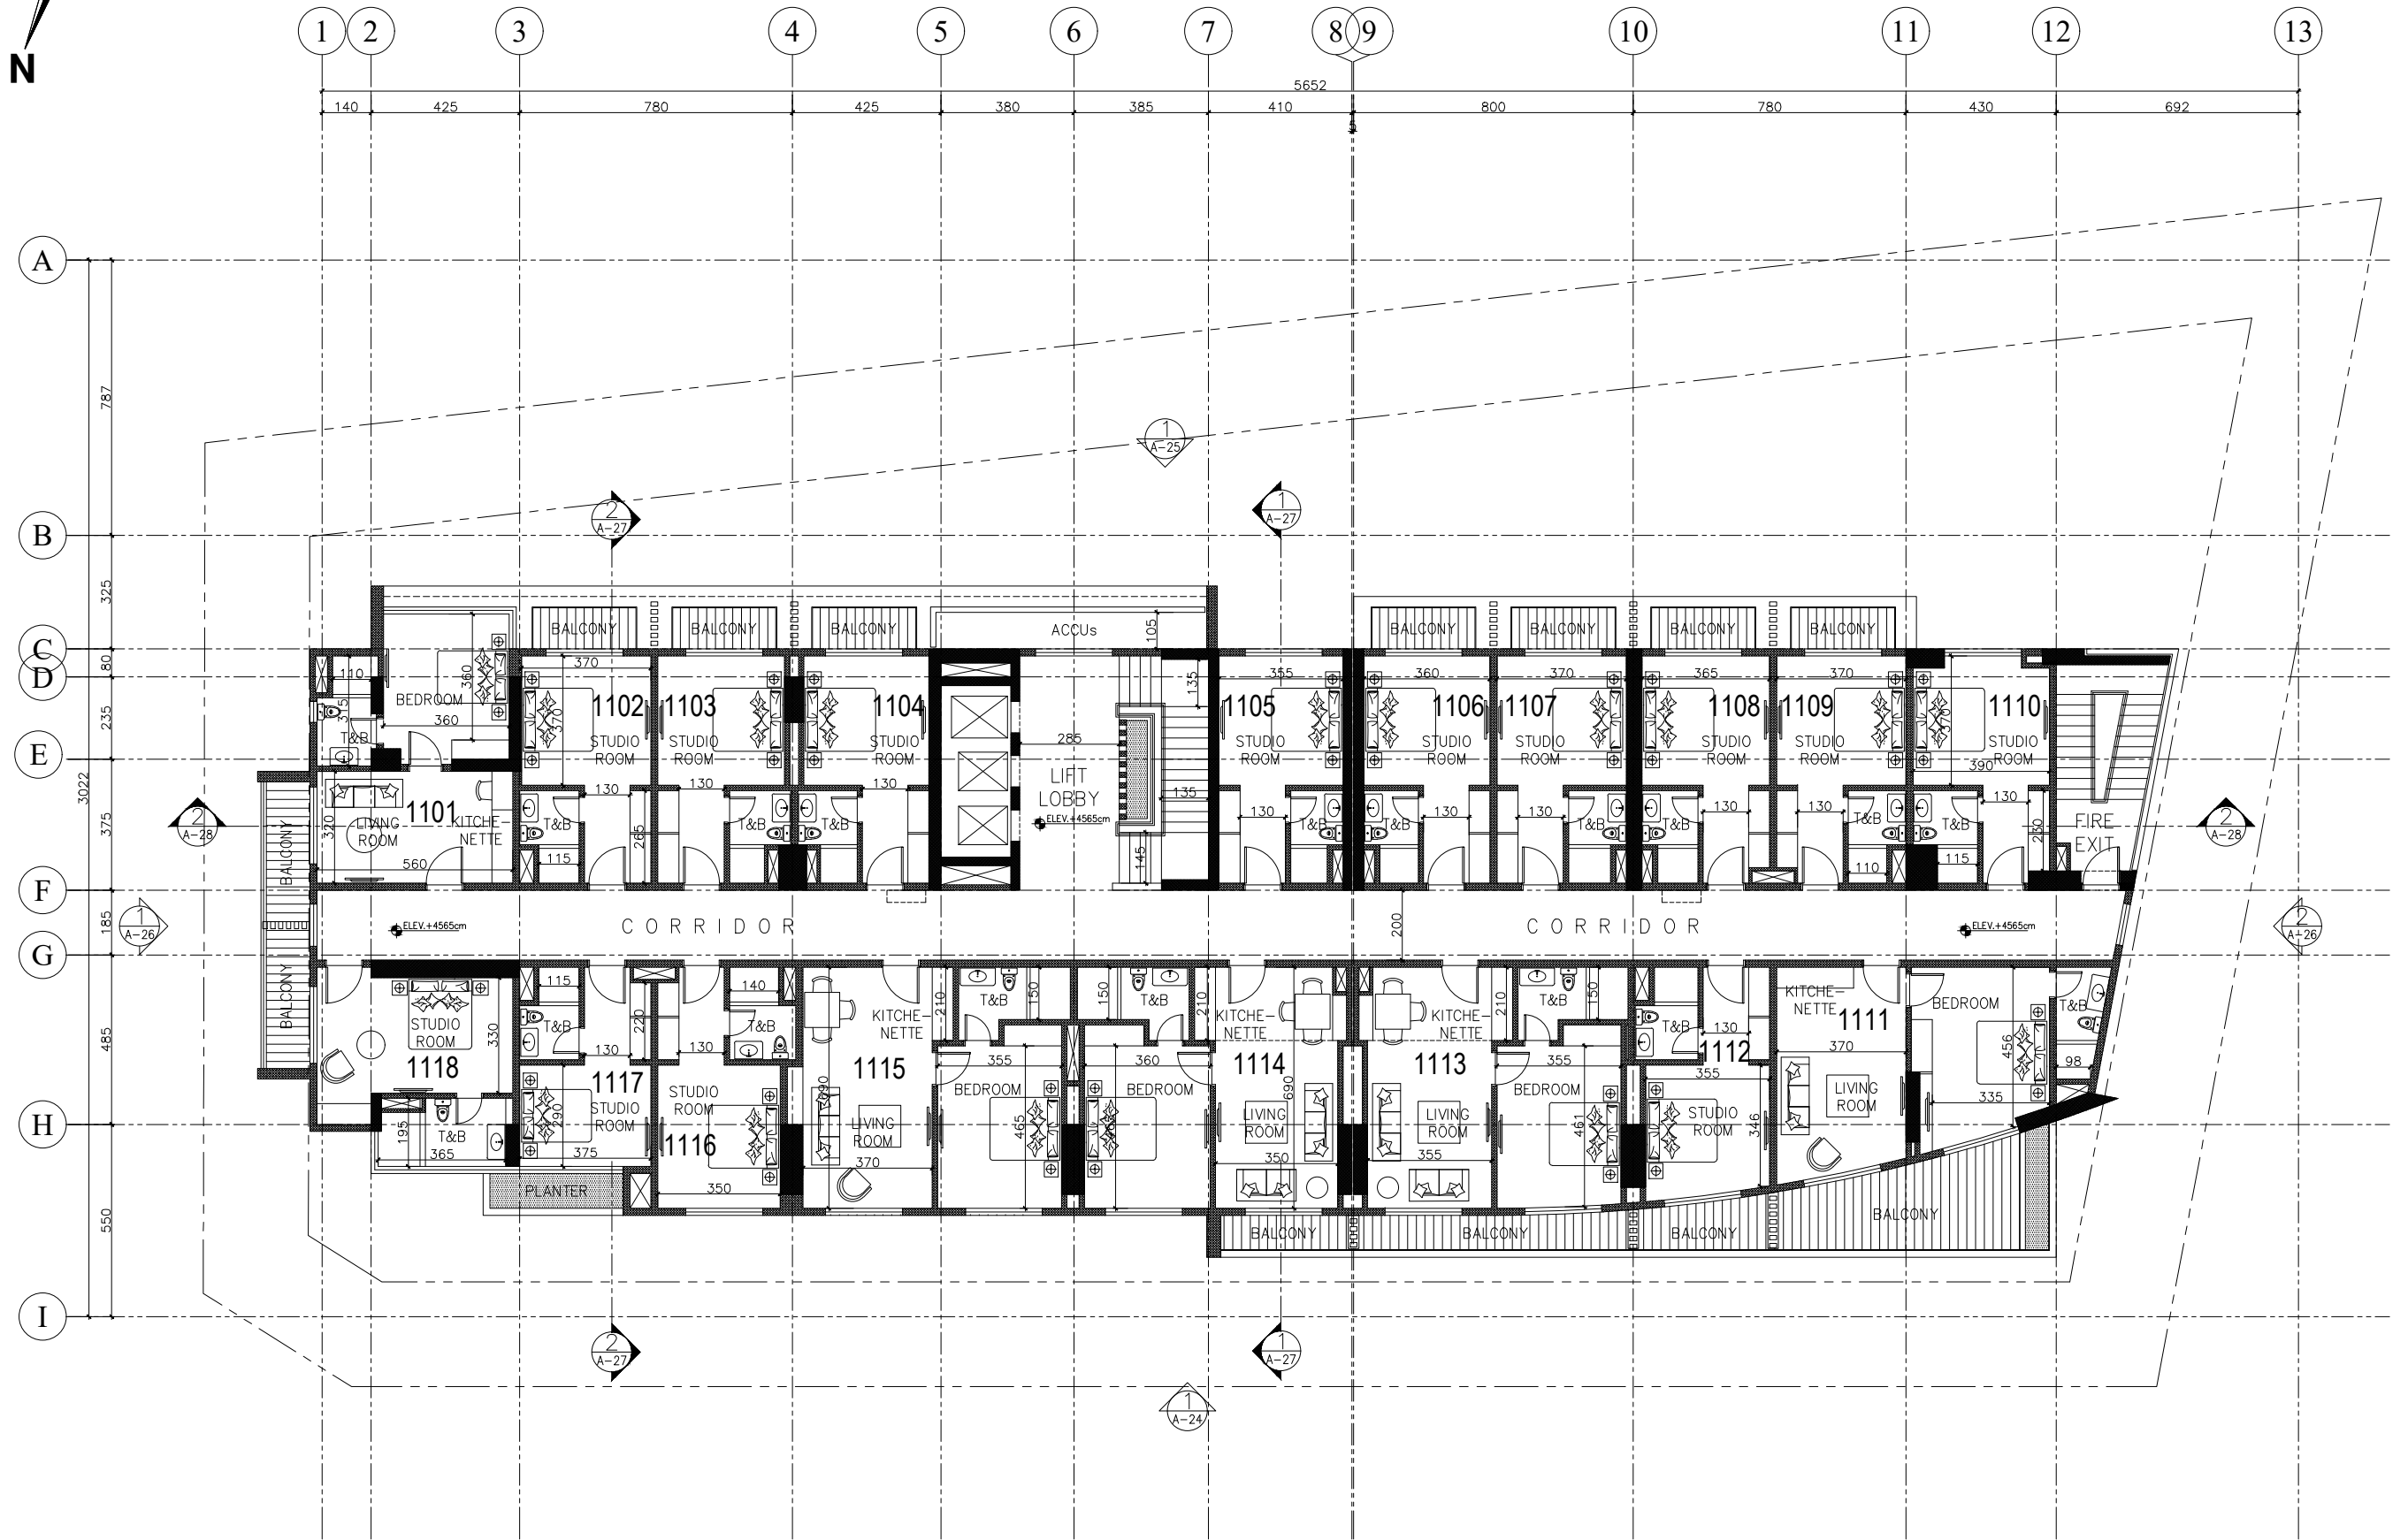


1 ELEVENTH FLOOR PLAN
A-17 SCALE: 1:100 MTS.

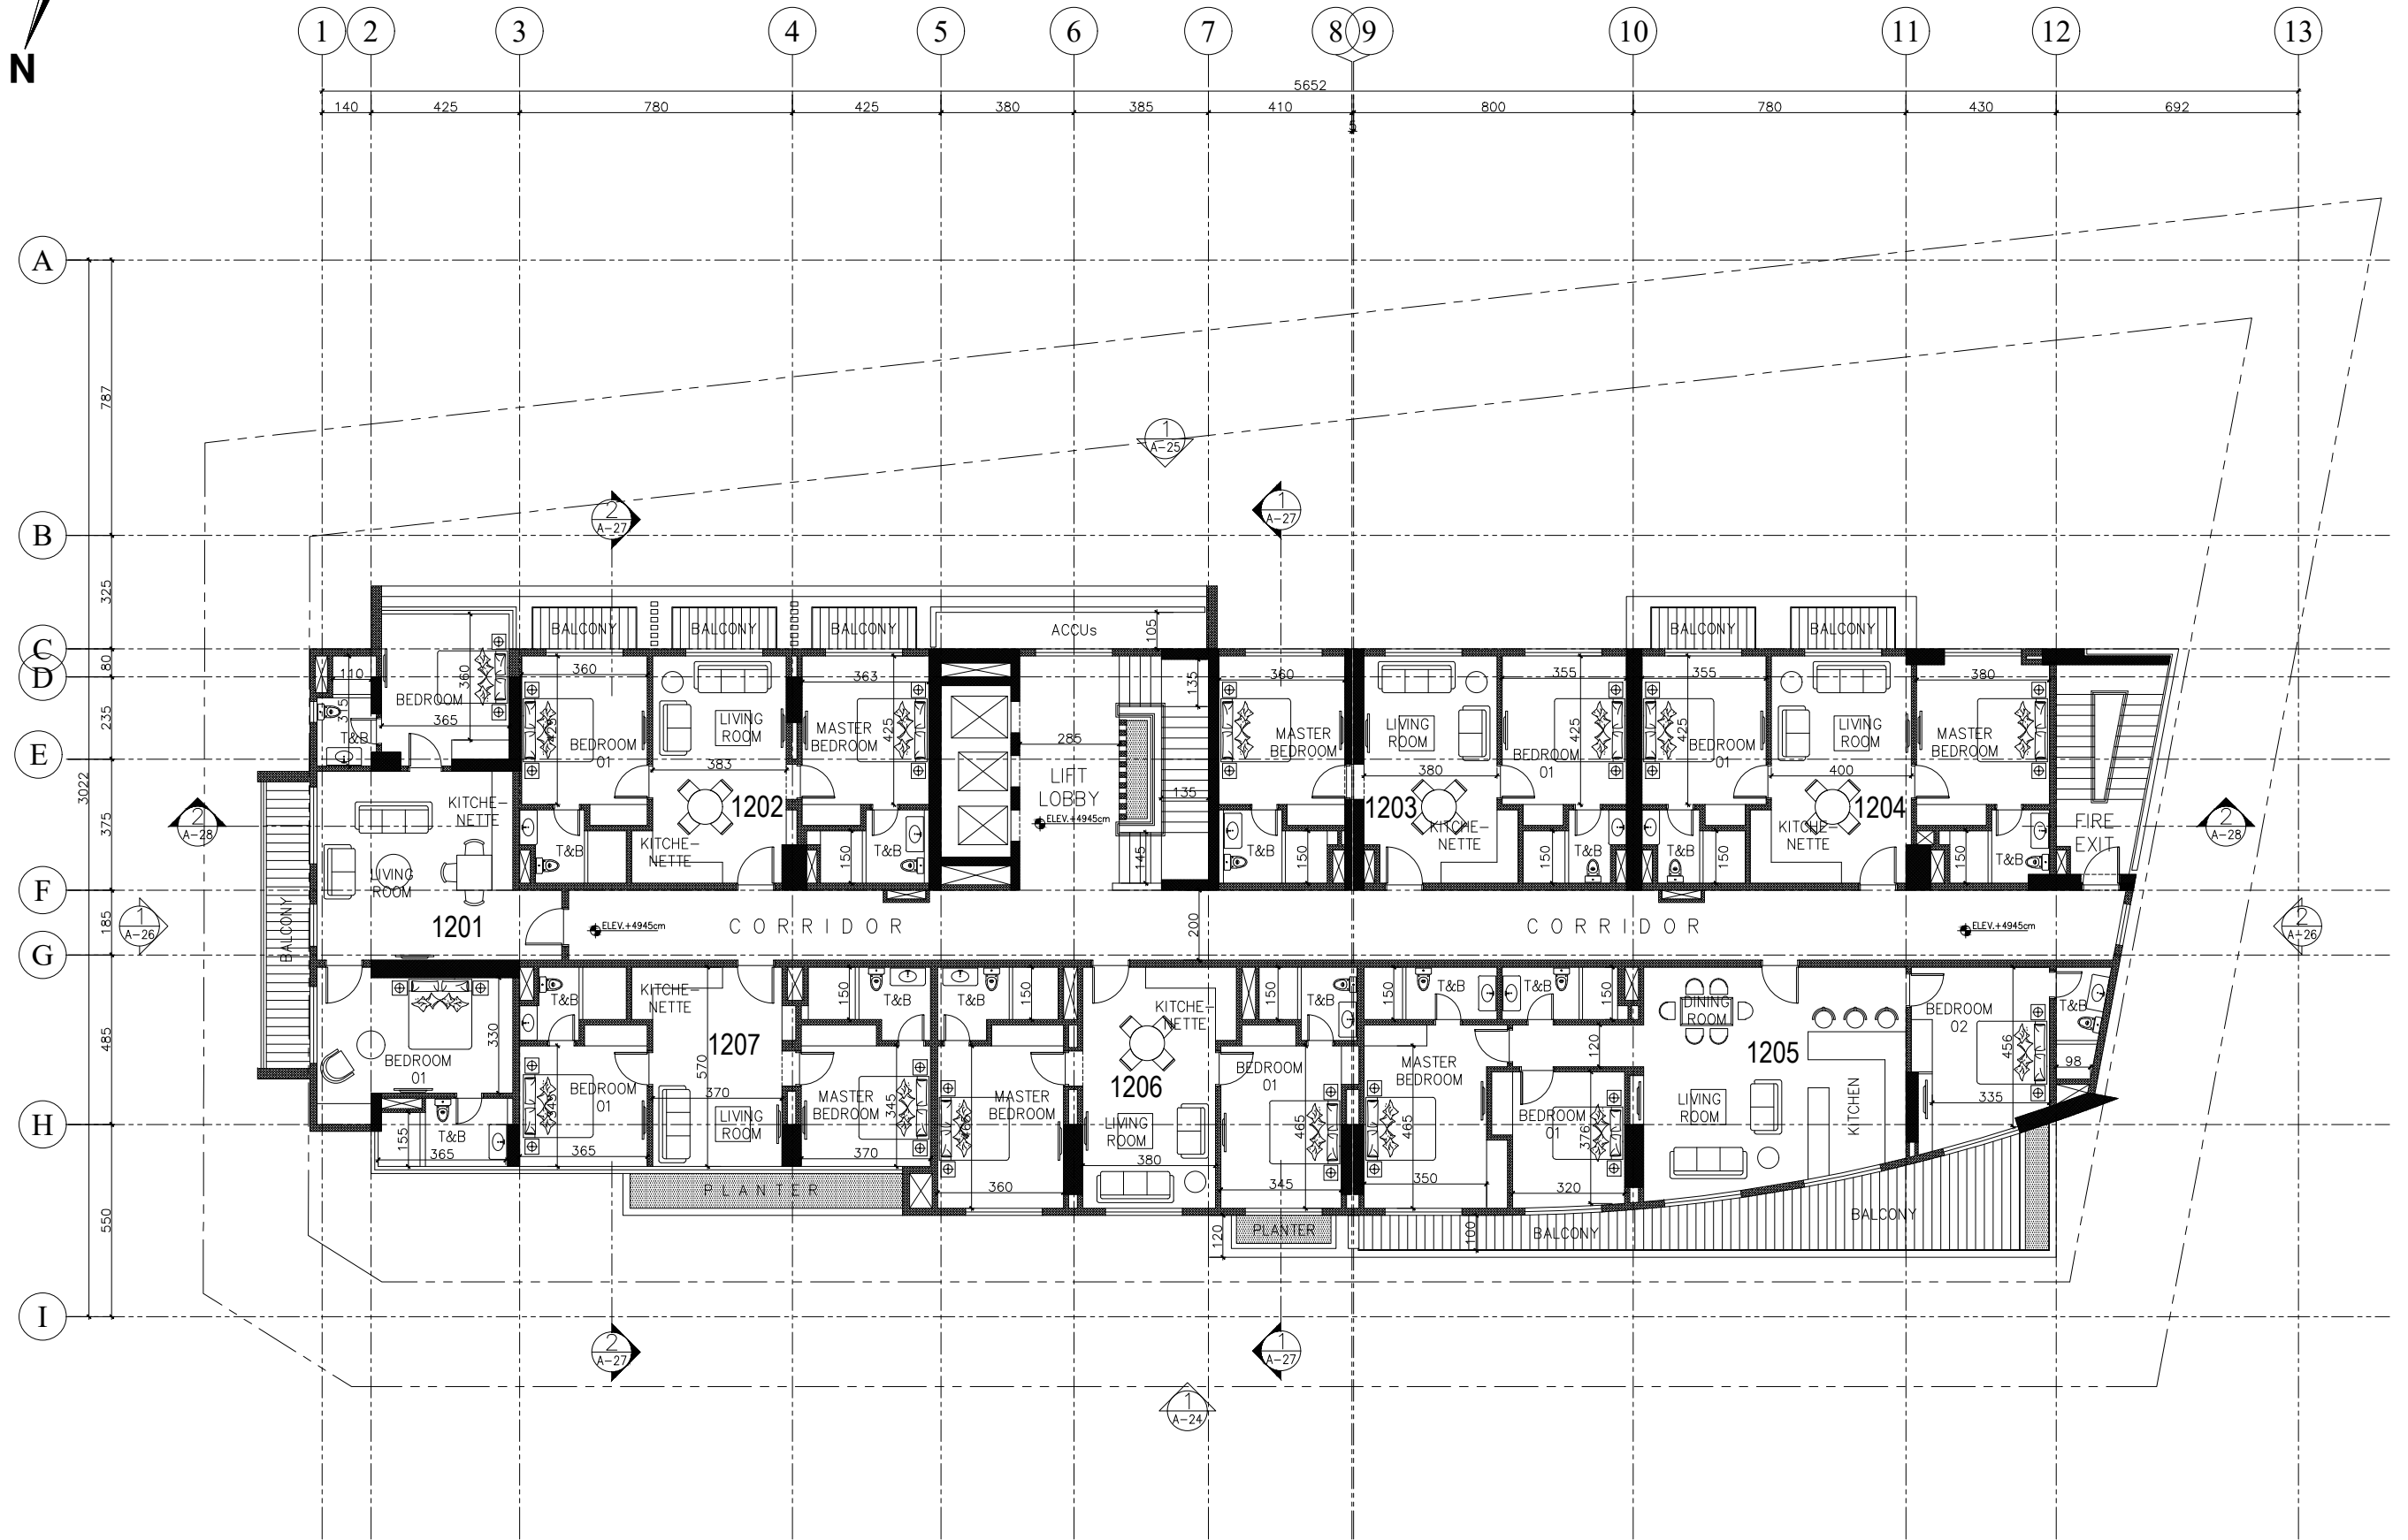


1 TWELVETH FLOOR PLAN
A-18 SCALE: 1:100 MTS.

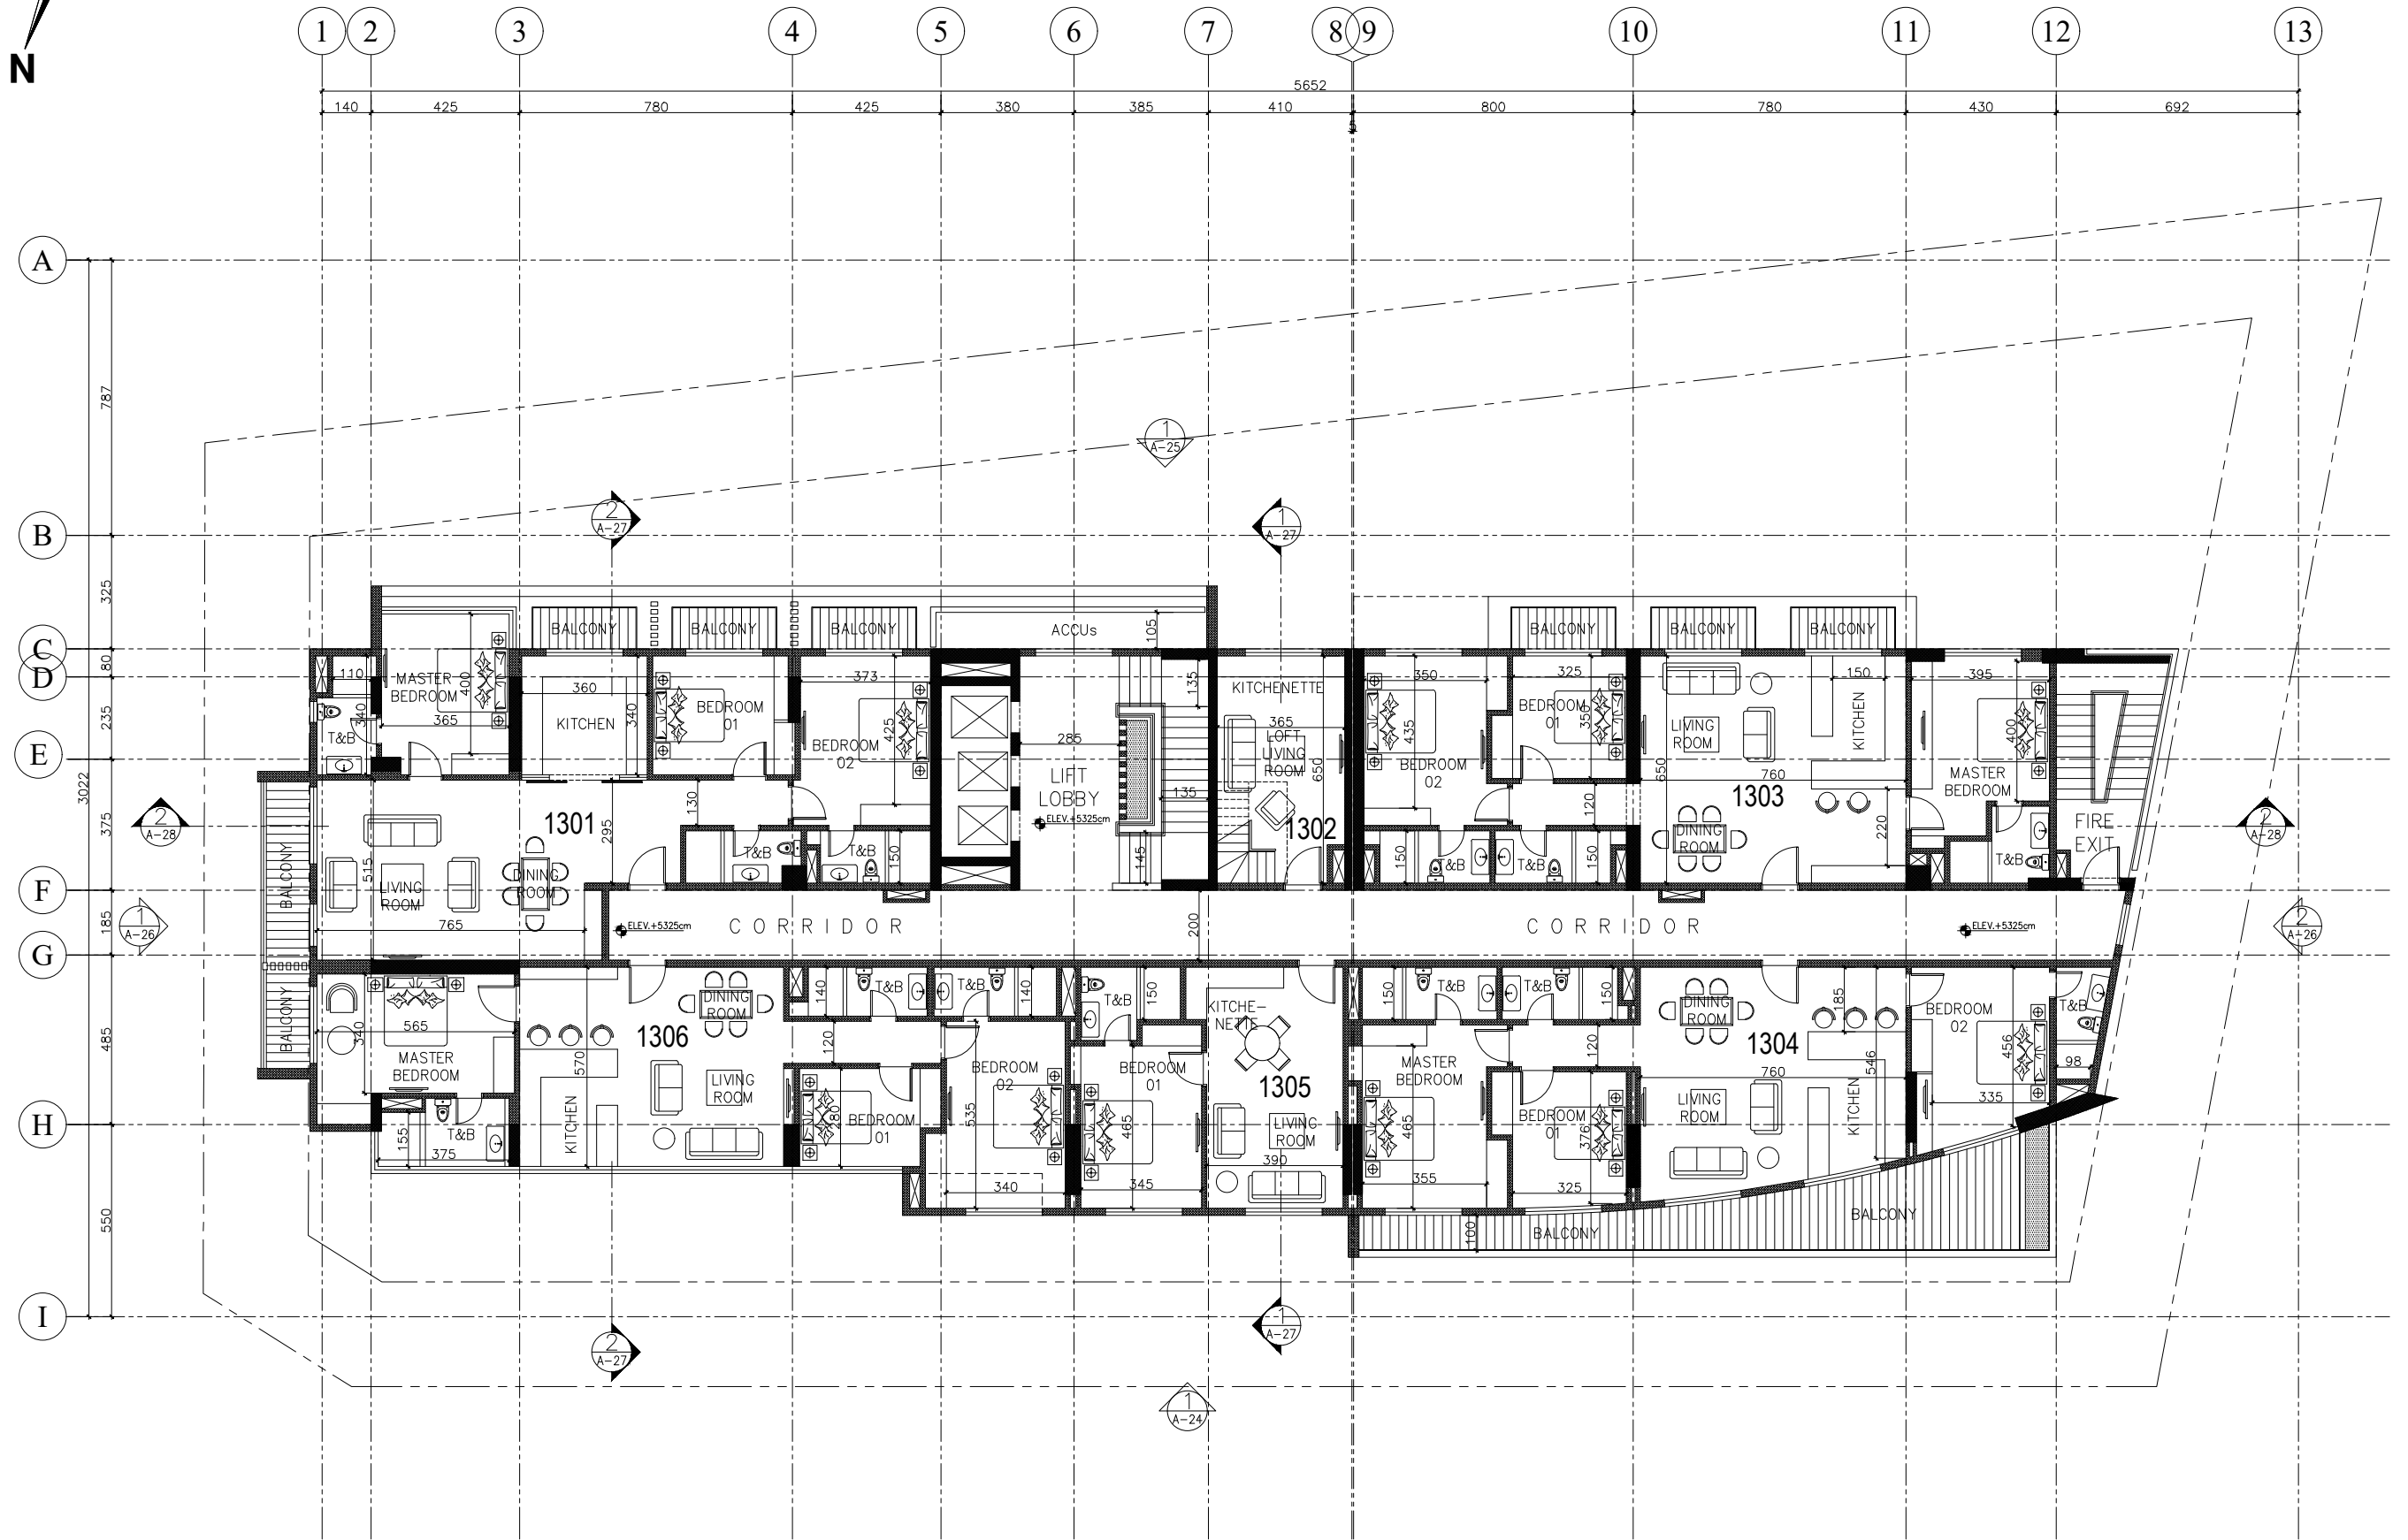


1 THIRTEENTH FLOOR PLAN
A-19 SCALE: 1:100 MTS.

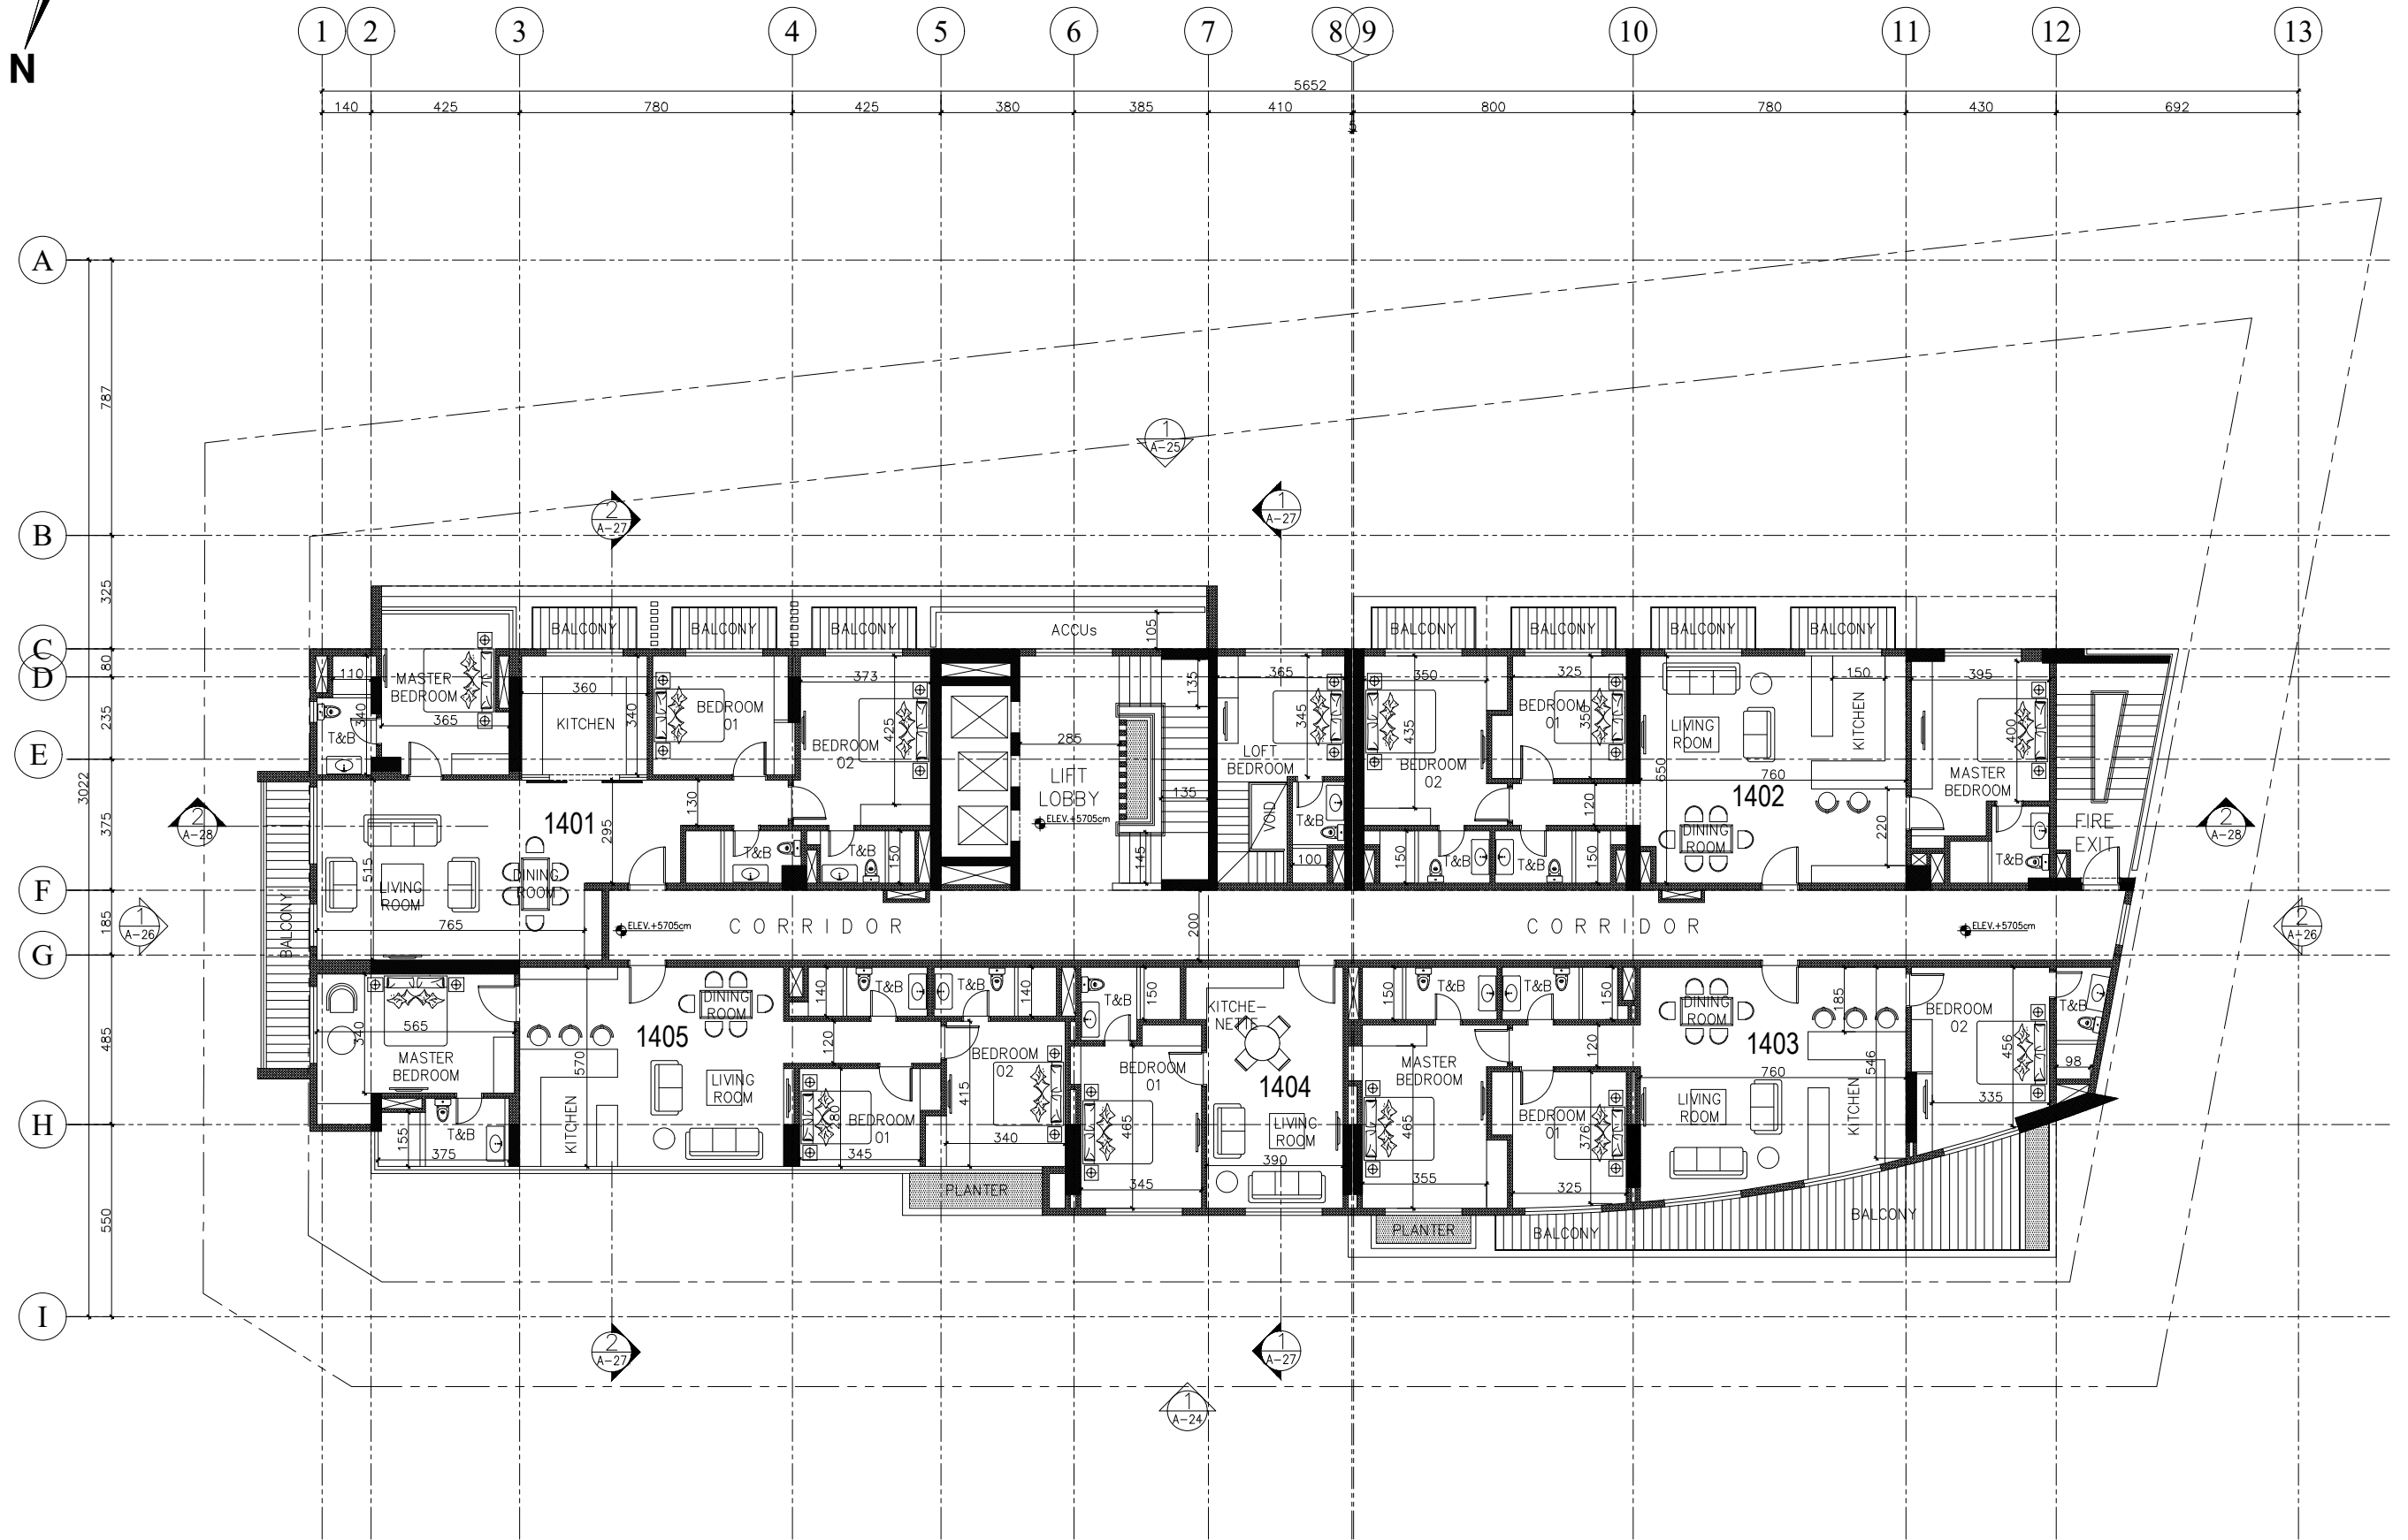

1 FOURTEENTH FLOOR PLAN
A-20 SCALE: 1:100 MTS.

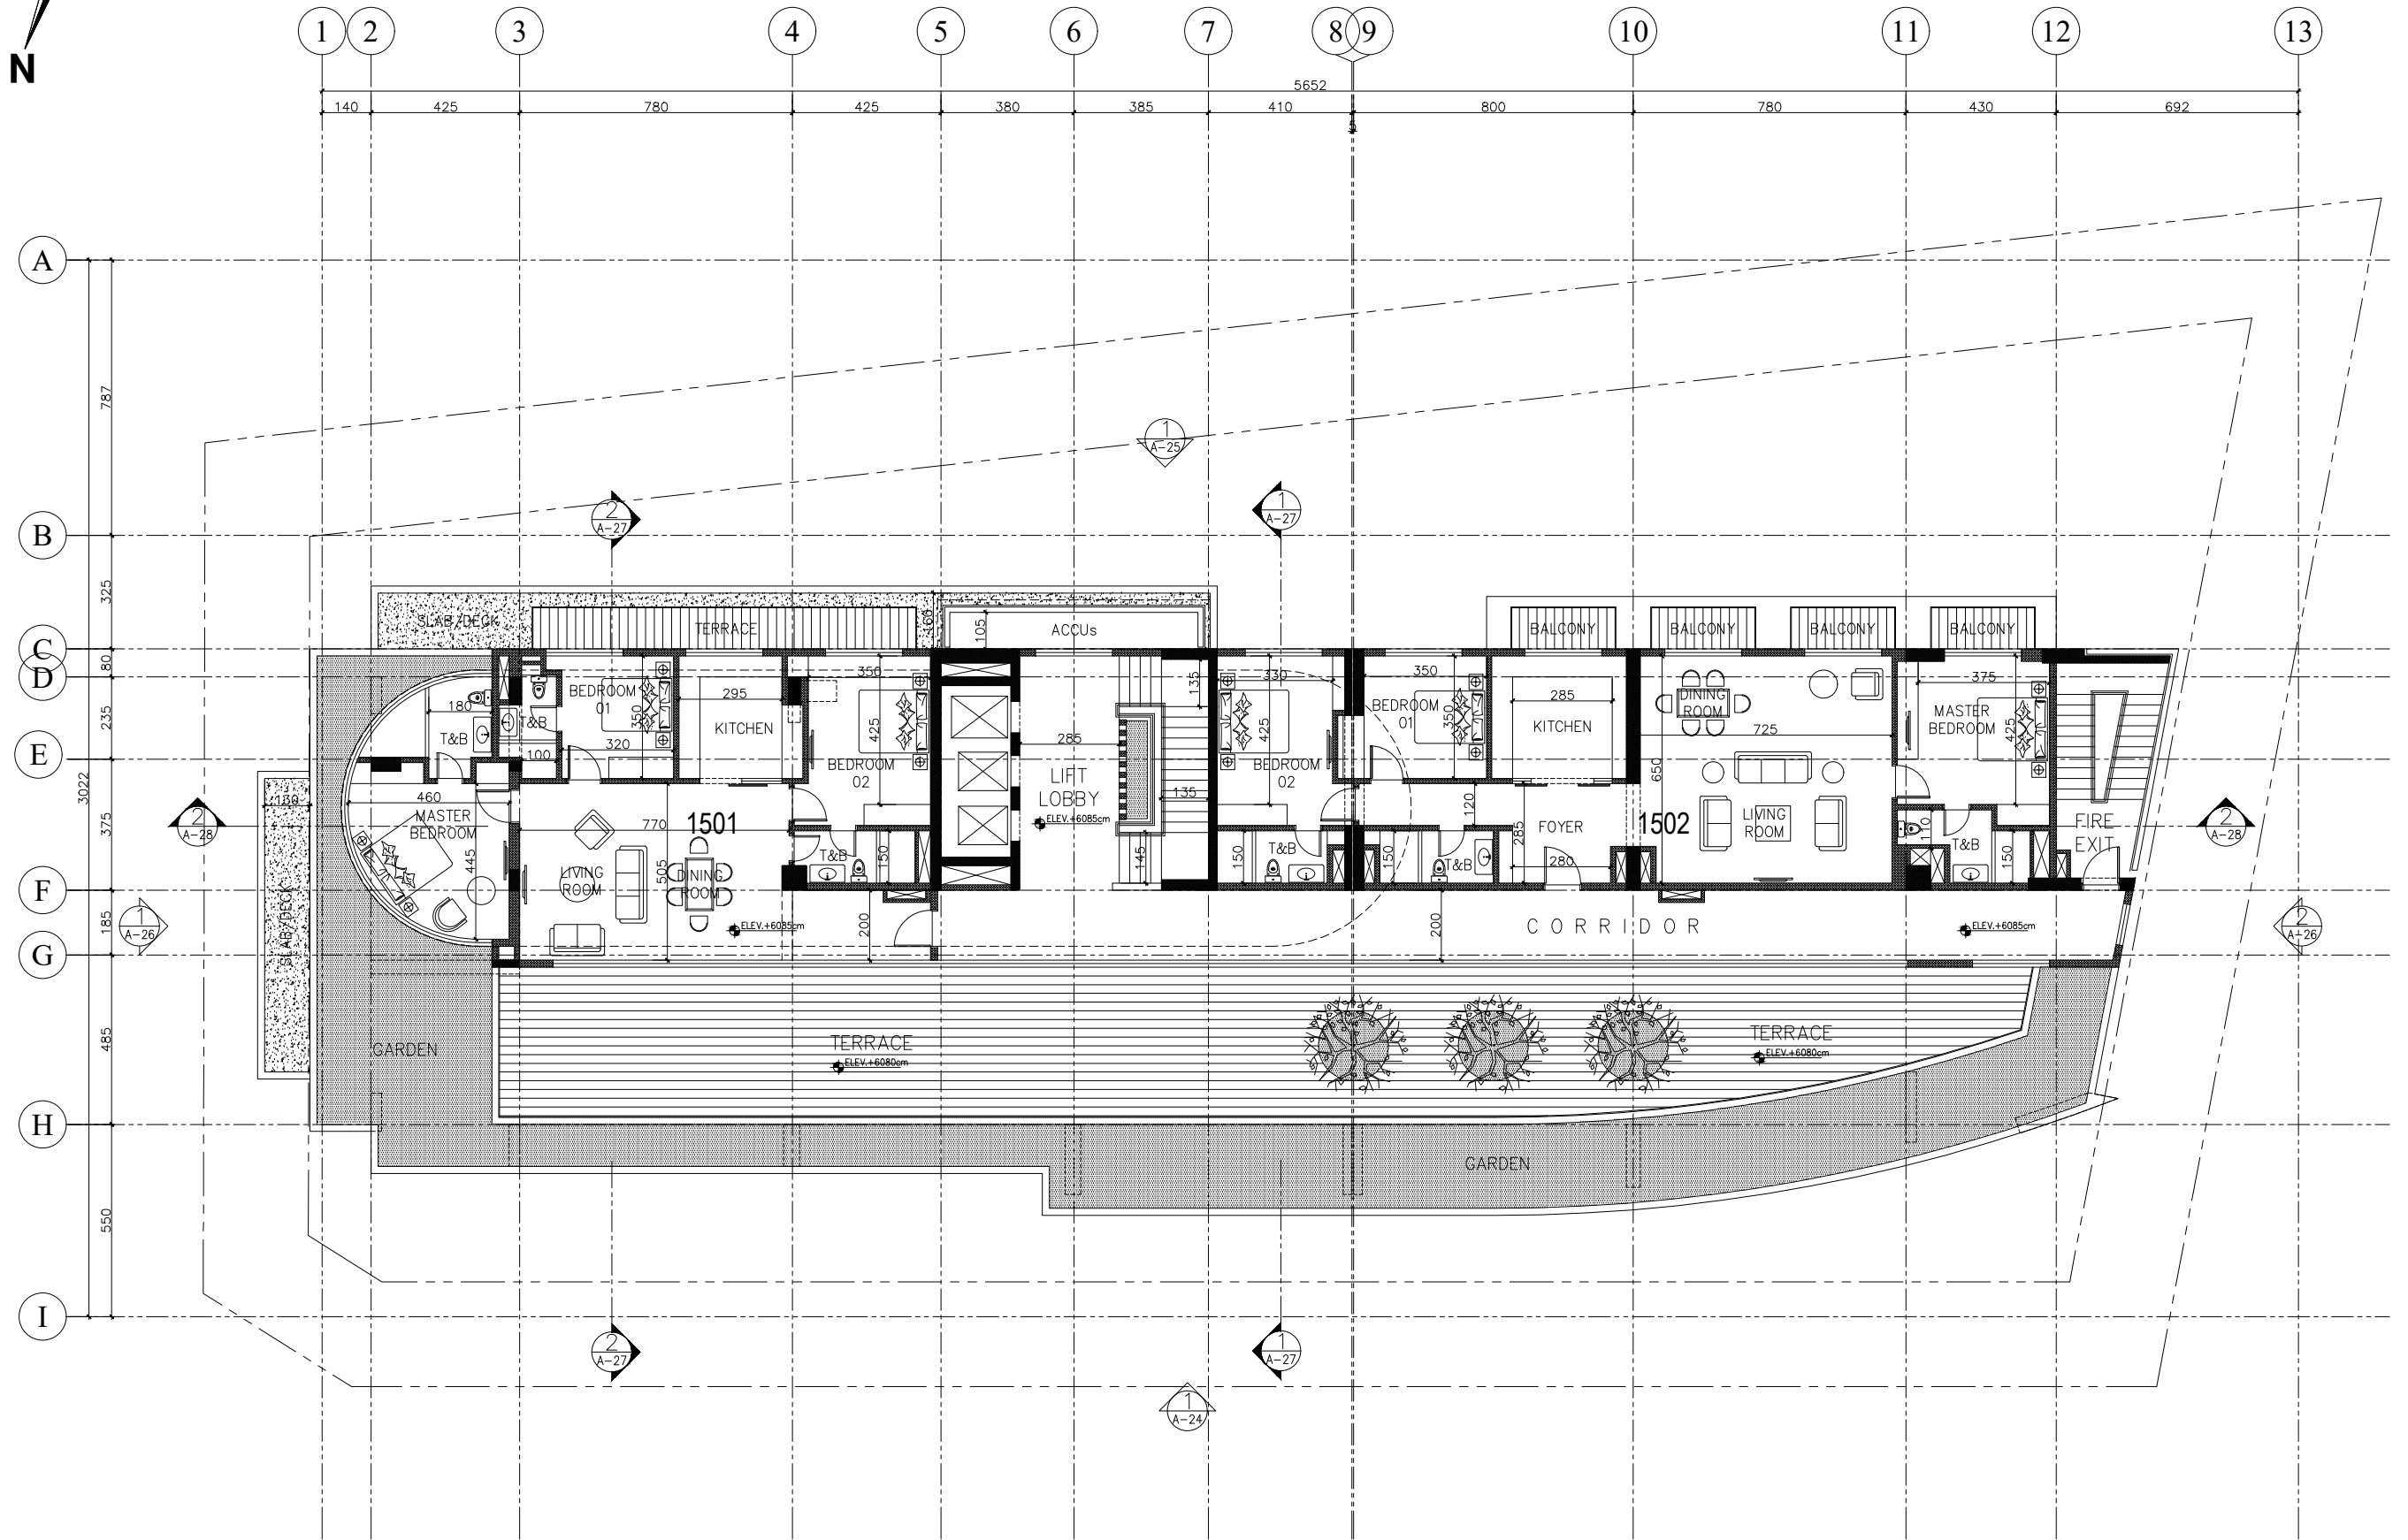

1 FIFTEENTH FLOOR PLAN
A-21 SCALE: 1:100 MTS.

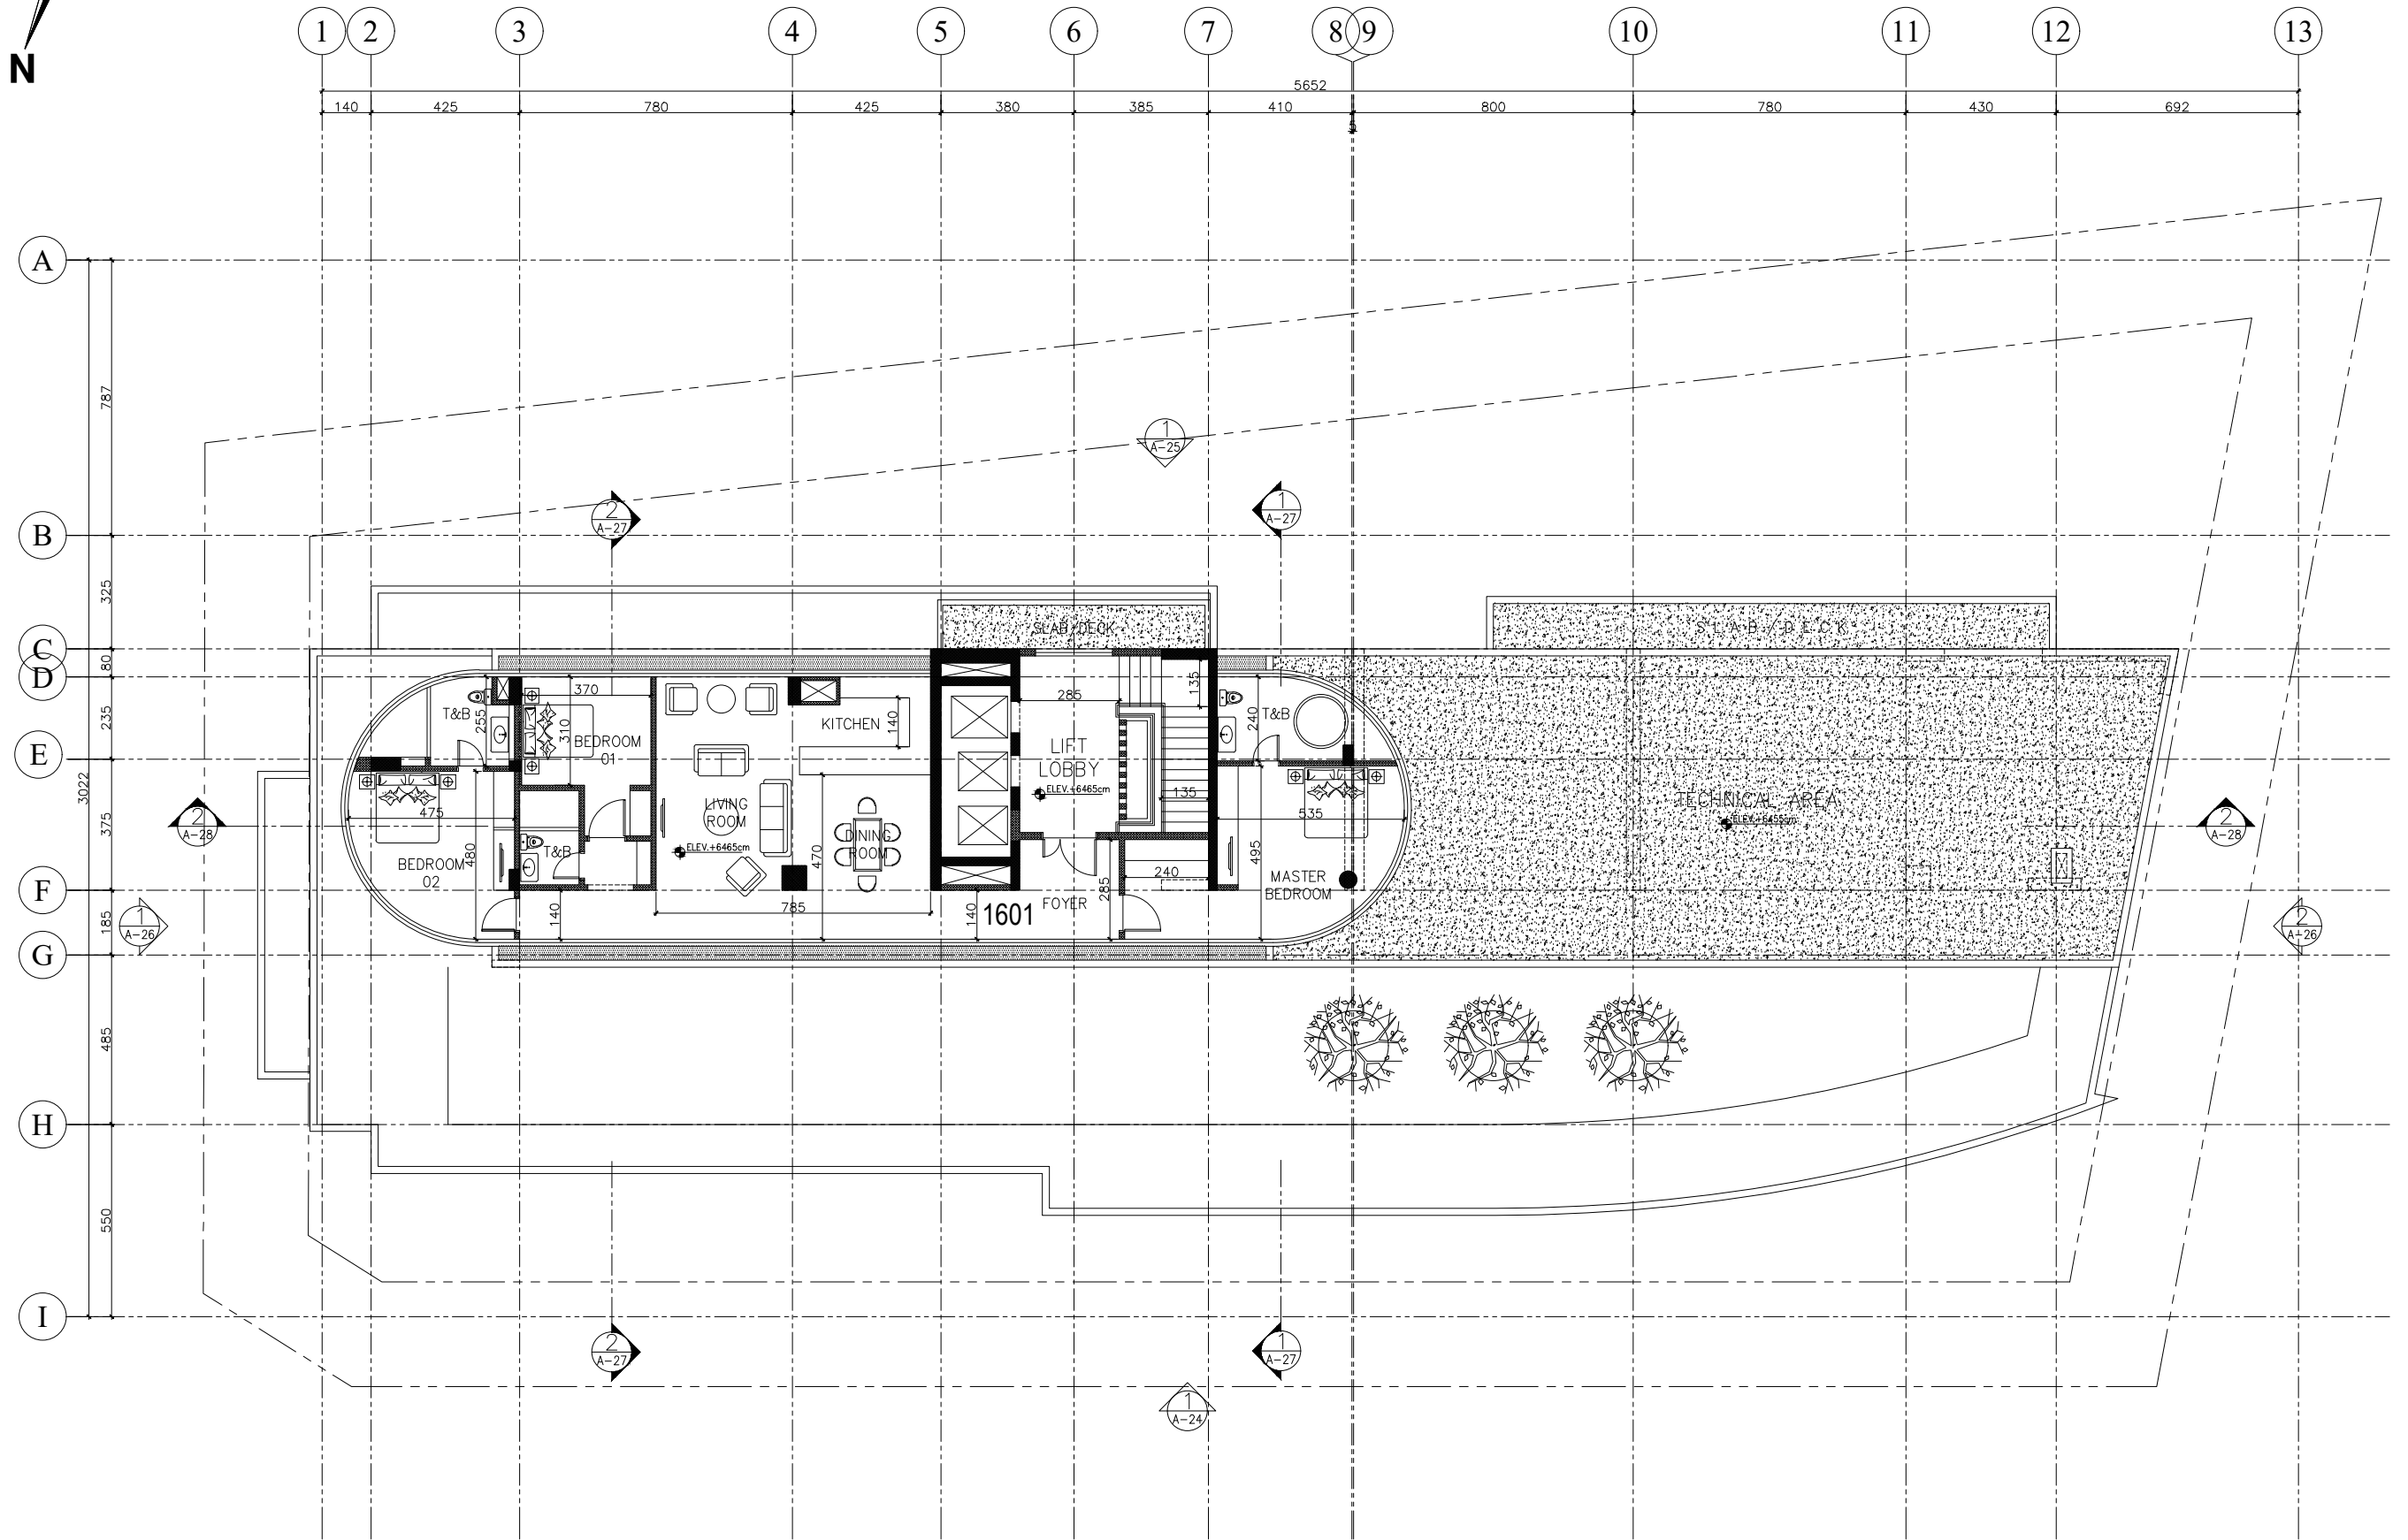

1 SIXTEENTH FLOOR PLAN
A-22 SCALE: 1:100 MTS.